



Red notes summarise the project brief



client St. Thomas a Becket PCC	job title St. Thomas a Becket, Ramsey Re-Ordering	Freeland Rees Roberts Architects 25 City Road, Cambridge CB1 1DP 01223 366555 info@frrarchitects.co.uk			
drawing title Existing Floor Plan (including summary of Project Brief)	scale 1:125	size A3	drawn HF/AH	date Nov 2023	drawing no. 23.041 - S-001
					rev -

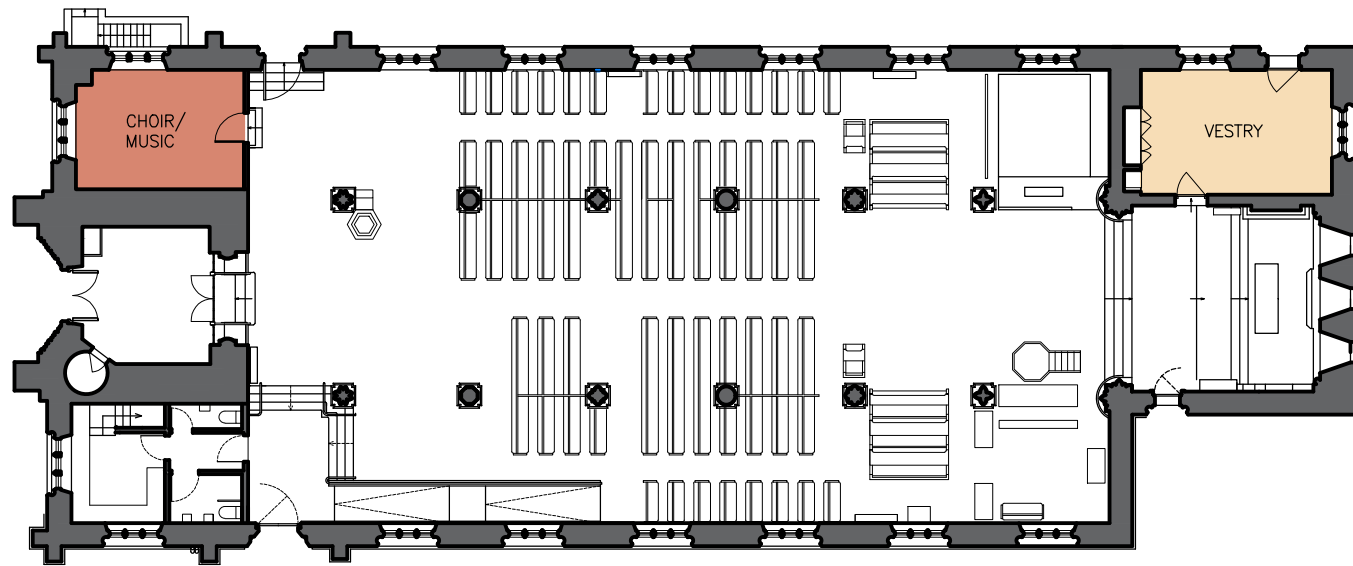


EXISTING LAYOUT

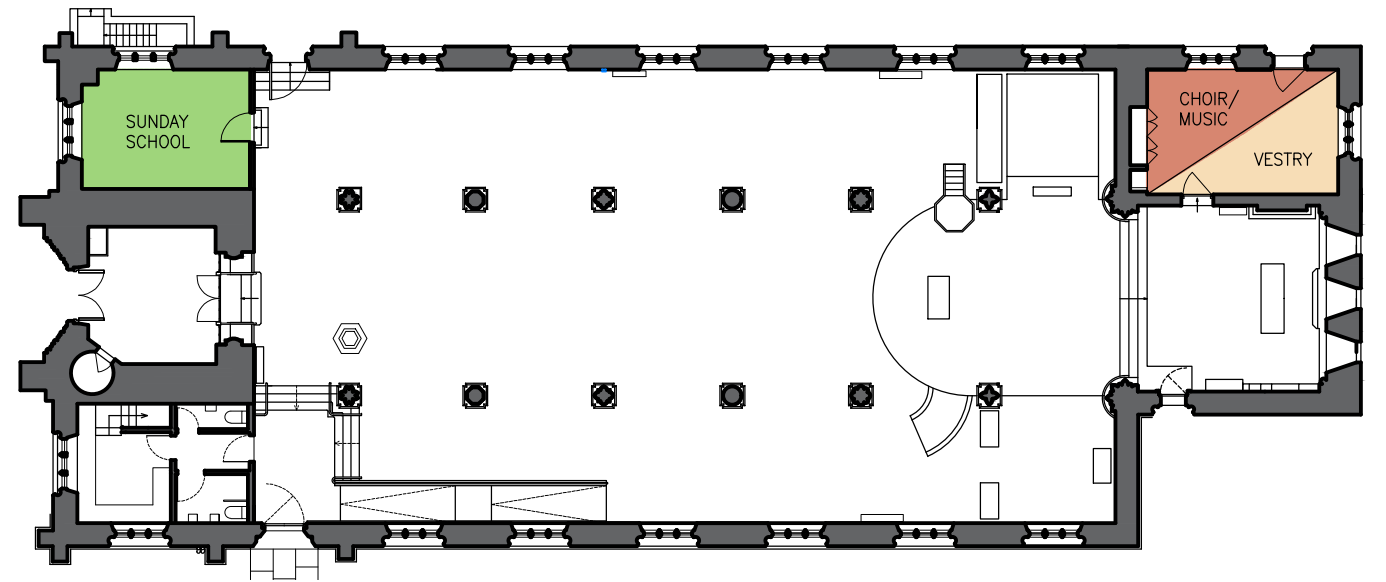


LAYOUT OPTION 'A'

- Room to the north of the Tower becomes Sunday School
- Choir & Music moved into the Vestry

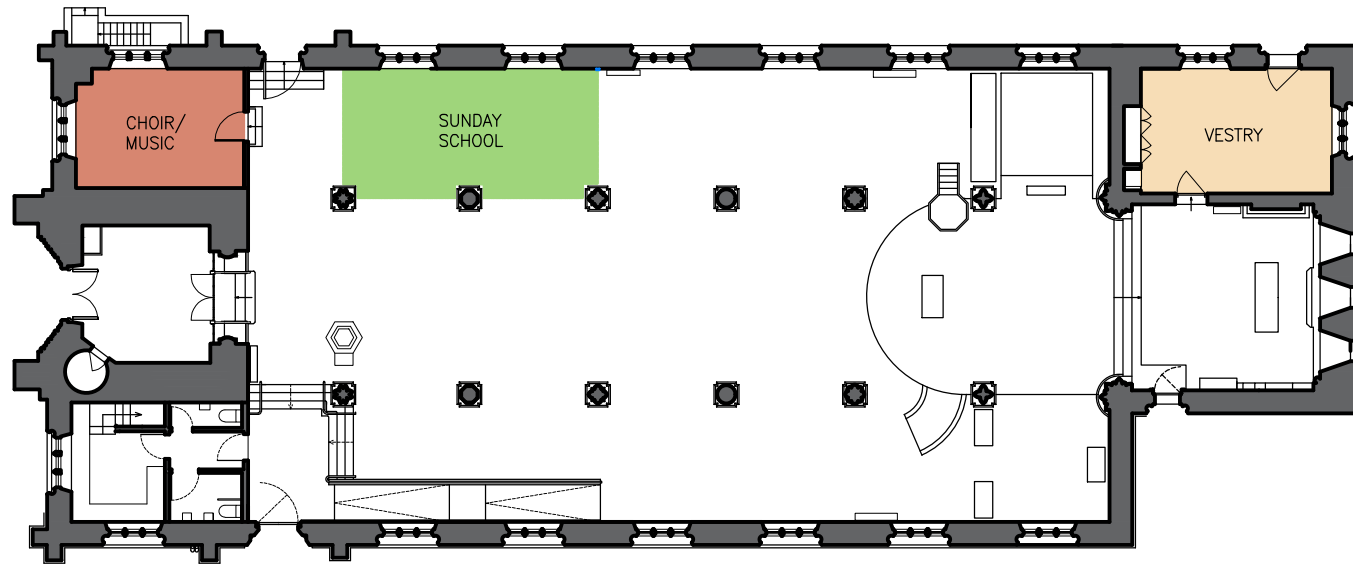


LAYOUT OPTION 'B'

- New Sunday School Room in the North Aisle
- See drawing 23.041/S-009 for details

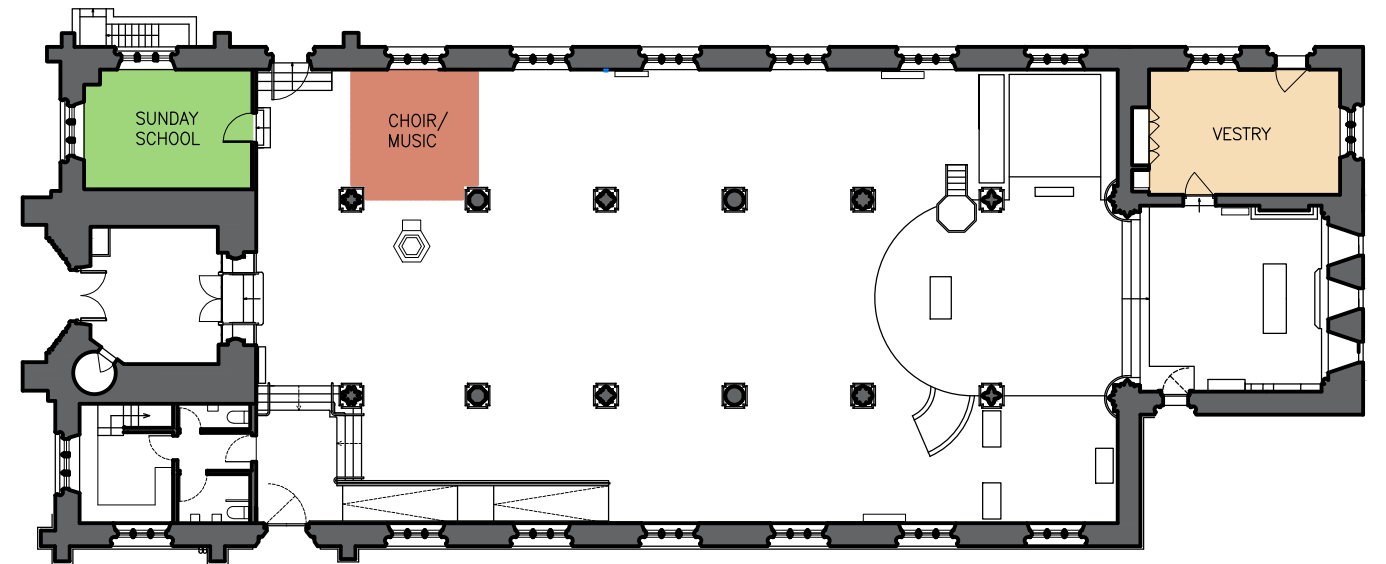

LAYOUT OPTION 'C'


- Room to the north of the Tower becomes Sunday School
- New space for Choir/Music in the North Aisle
- See drawing 23.041/S-010 for details

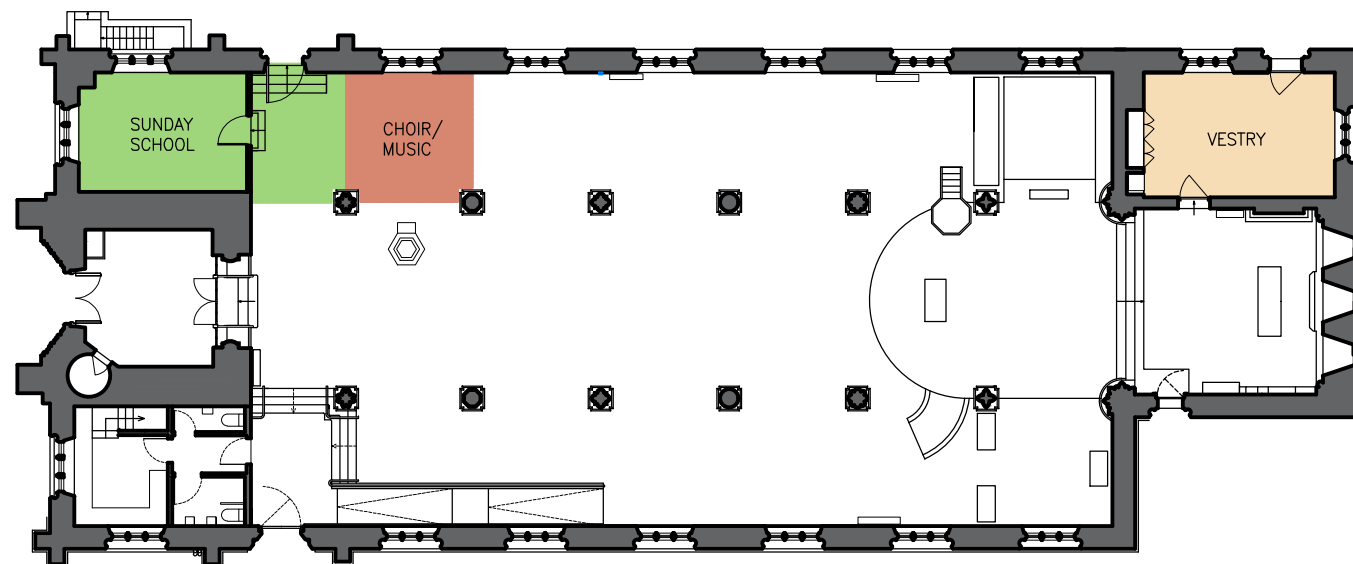


LAYOUT OPTION 'D'

- Room to the north of the Tower enlarged for Sunday School
- New space for Choir/Music in the North Aisle
- See drawing 23.041/S-011 for details


Read with drawings S-009, S-010, S-011

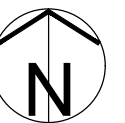

client St. Thomas a Becket PCC	job title St. Thomas a Becket, Ramsey Re-Ordering	Freeland Rees Roberts Architects 25 City Road, Cambridge CB1 1DP 01223 366555 info@frarchitects.co.uk			
drawing title Vestry, Choir, Sunday School Layout Options	scale 1:250	size A3	drawn HF/AH	date Nov 2023	drawing no. 23.041 - S-002
					rev -

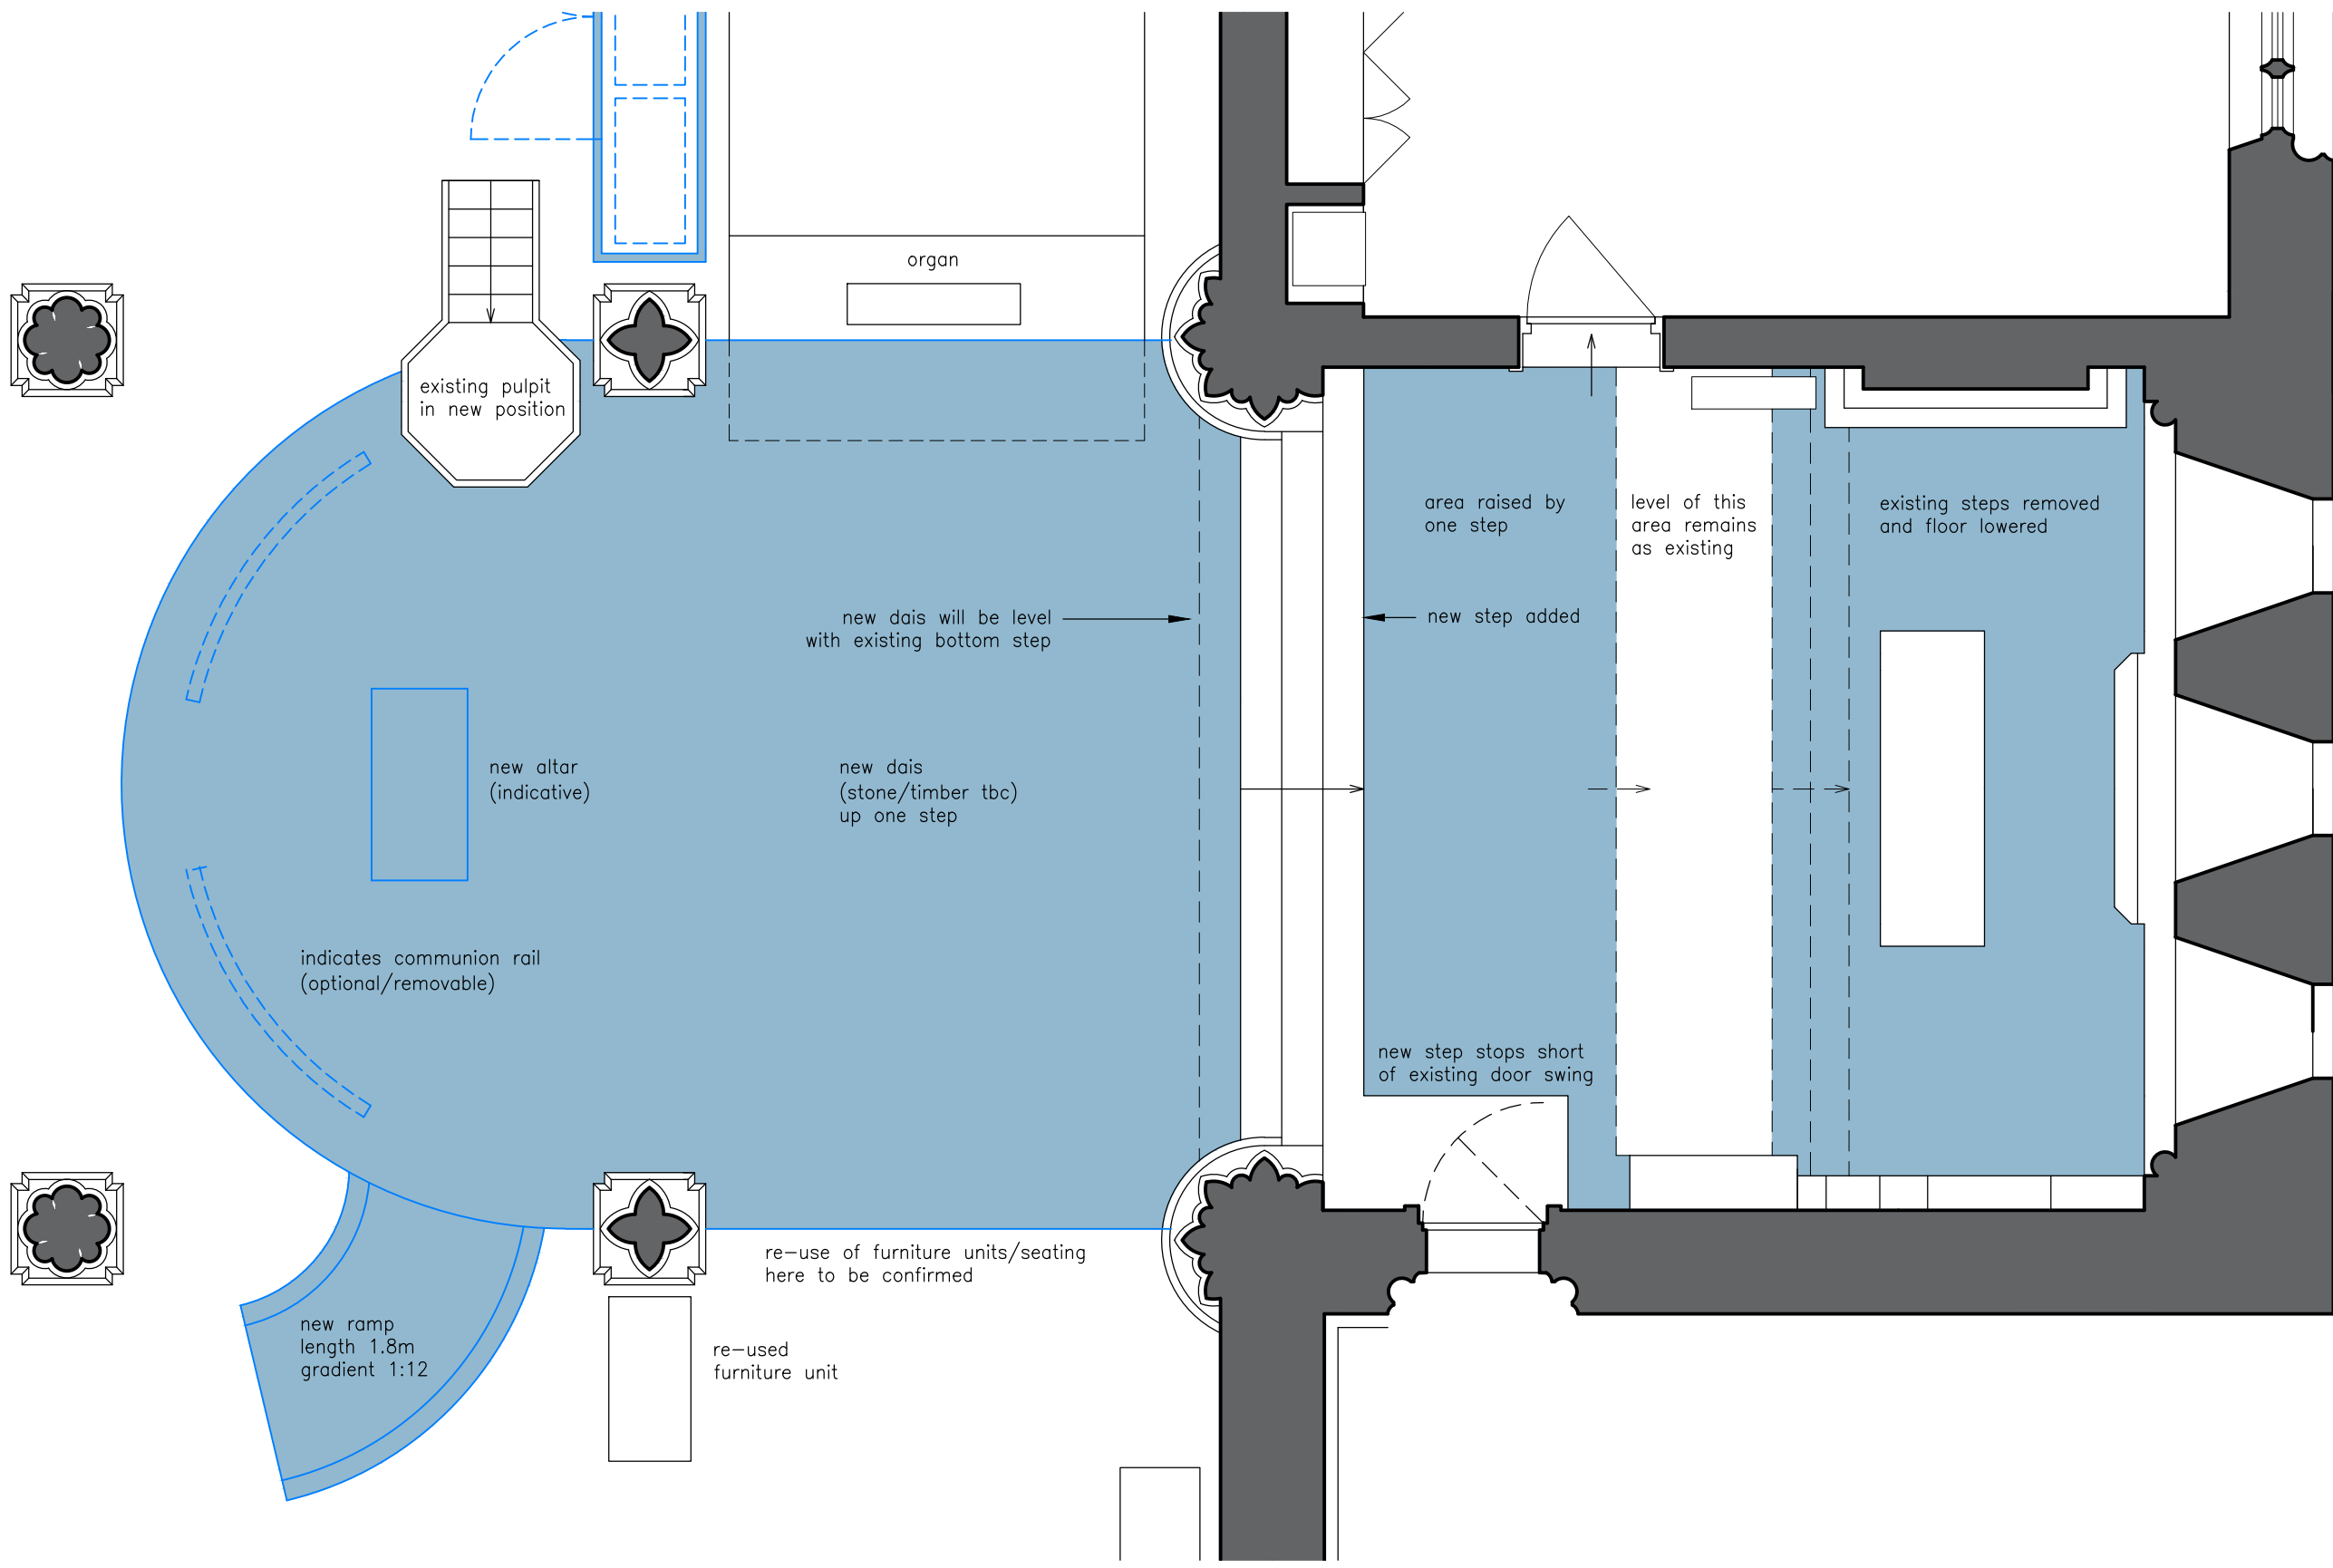


read with drawing S-004

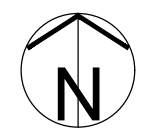


SCALE 1:50

client St. Thomas a Becket PCC	job title St. Thomas a Becket, Ramsey Re-Ordering	Freeland Rees Roberts Architects 25 City Road, Cambridge CB1 1DP 01223 366555 info@frrarchitects.co.uk			
drawing title Chancel Floor & New Dais Proposed Plan	scale 1:50	size A3	drawn HF/AH	date Nov 2023	drawing no. 23.041 - S-003
					rev -

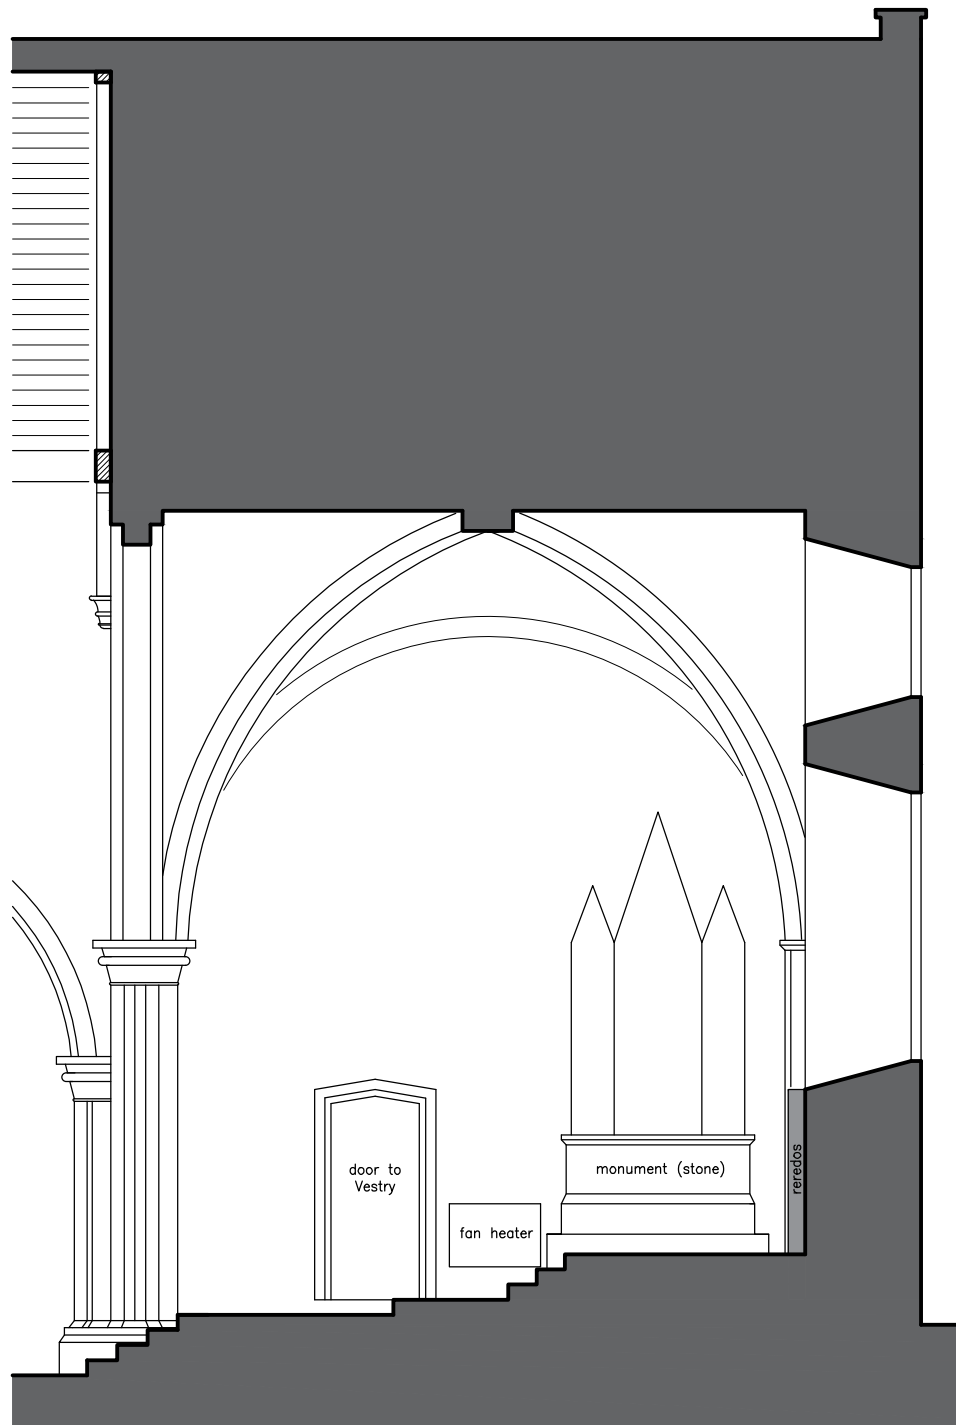


EXISTING SECTION

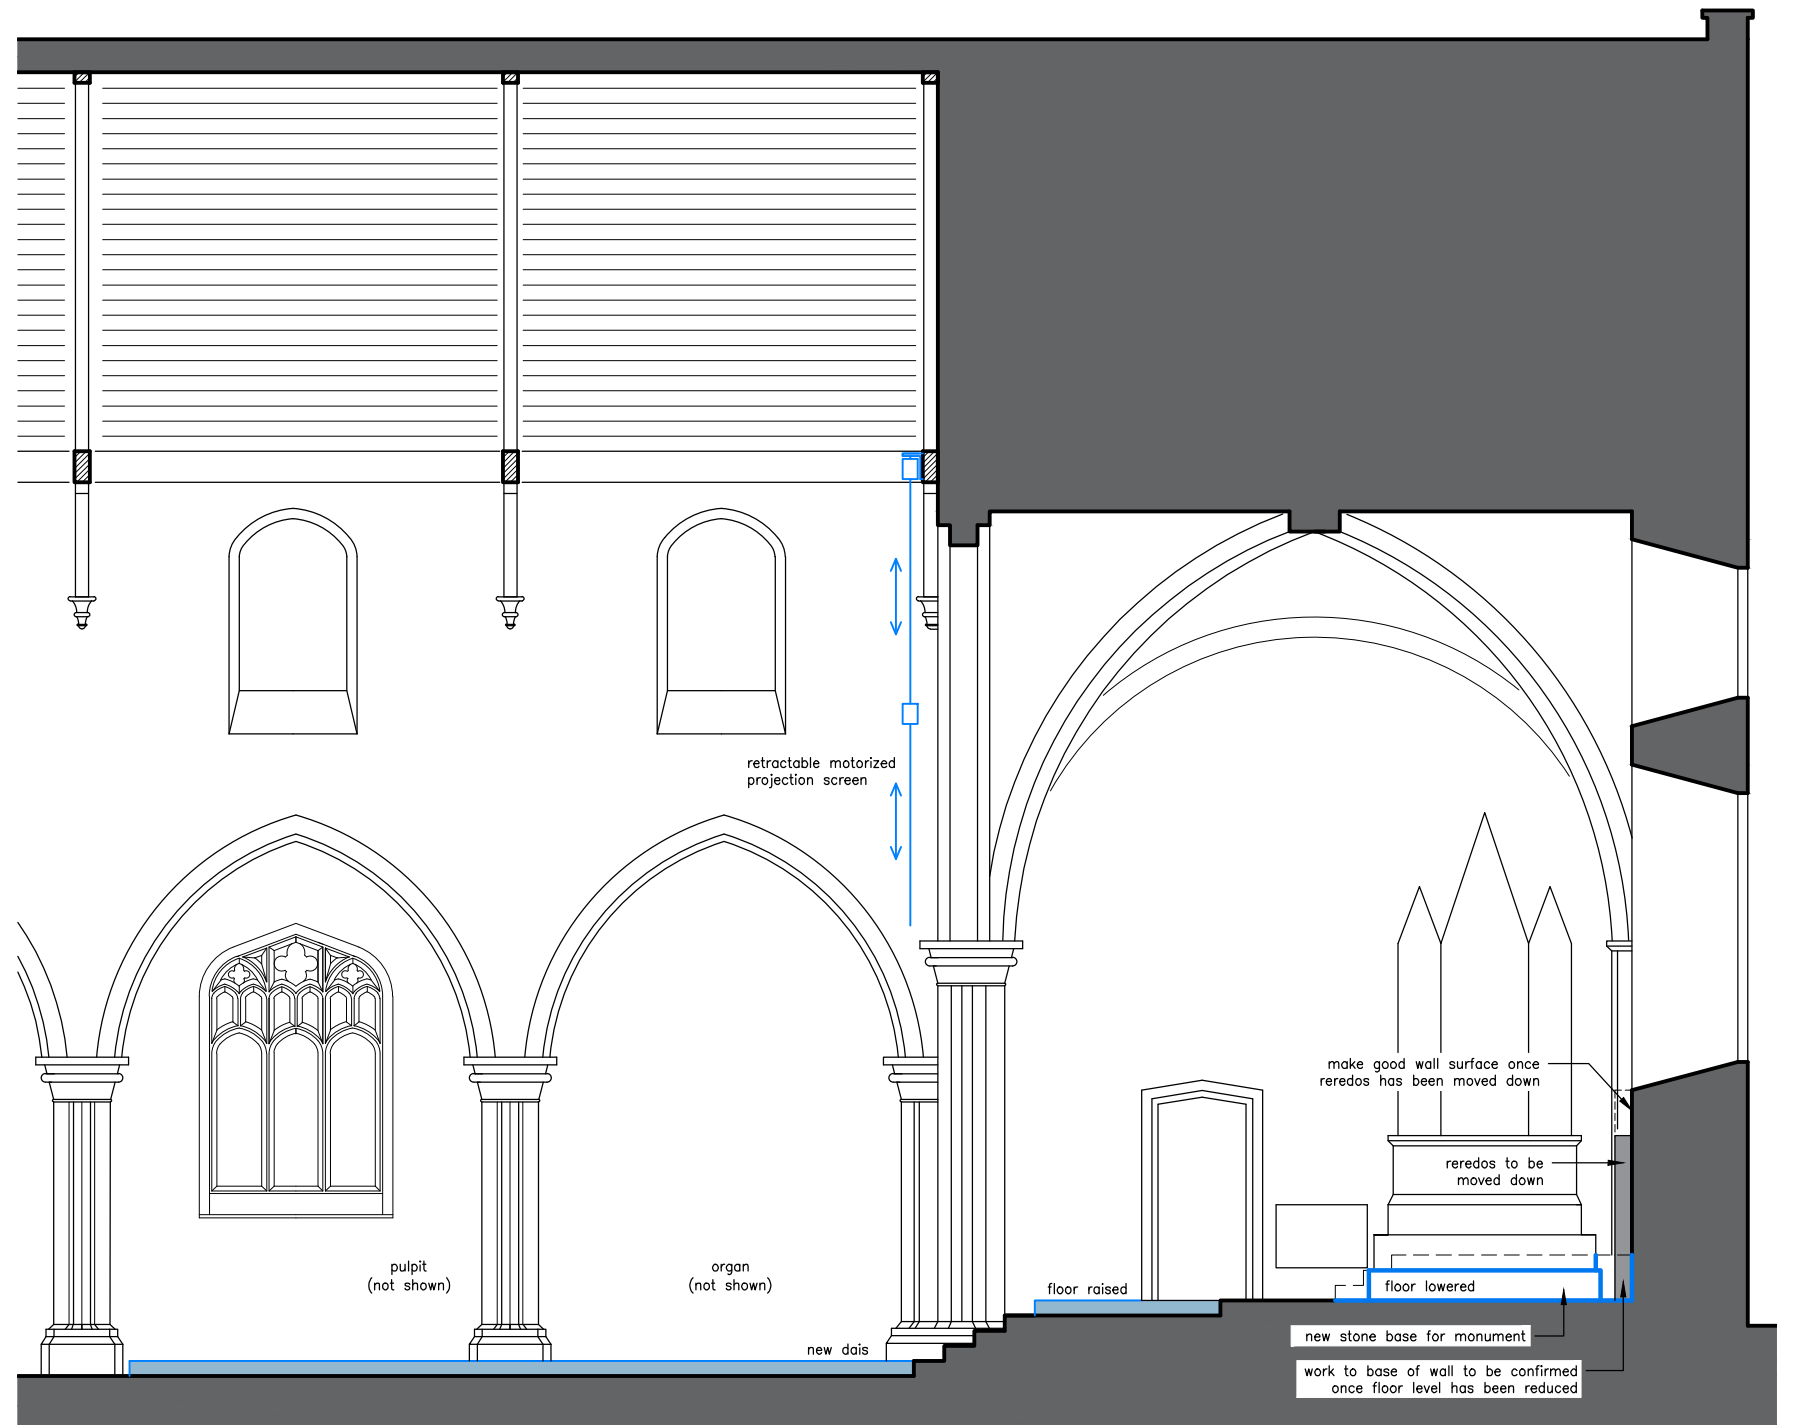

PROPOSED SECTION


SCALE 1:75

client St. Thomas a Becket PCC	job title St. Thomas a Becket, Ramsey Re-Ordering	Freeland Rees Roberts Architects 25 City Road, Cambridge CB1 1DP 01223 366555 info@frrarchitects.co.uk			
drawing title Chancel Floor & New Dais Existing & Proposed Sections	scale 1:75	size A3	drawn HF/AH	date Nov 2023	drawing no. 23.041 - S-004
					rev -

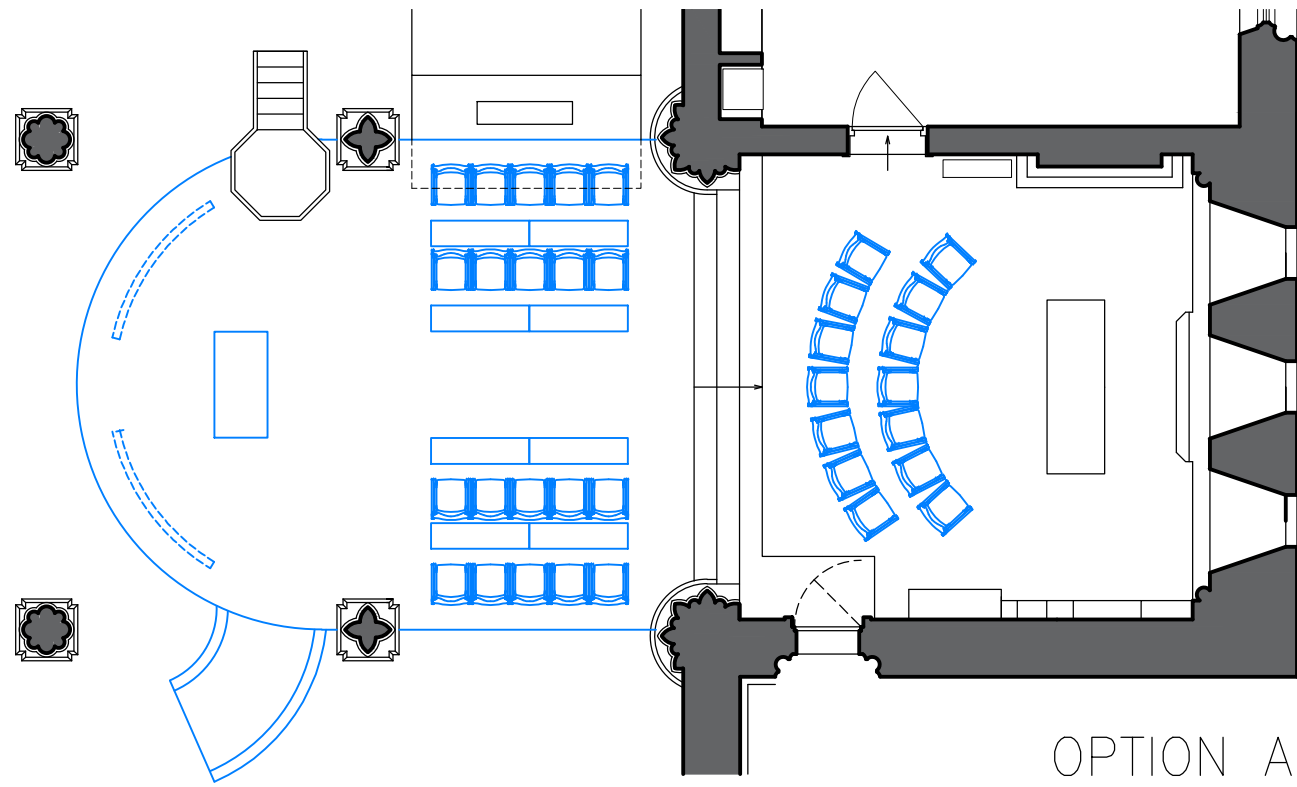


OPTION A

Choir Stalls (20x); indicative seating layout for Chancel

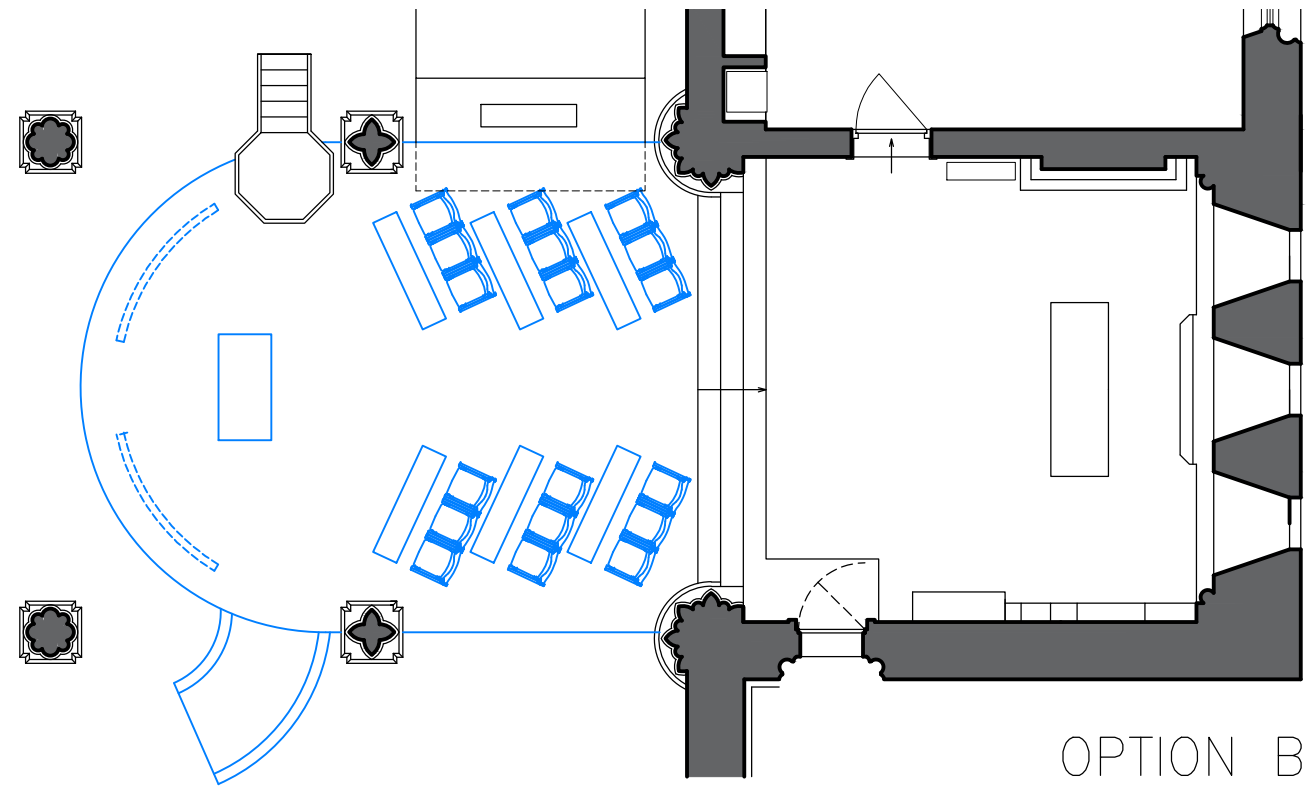


OPTION B

Choir Stalls (18x)

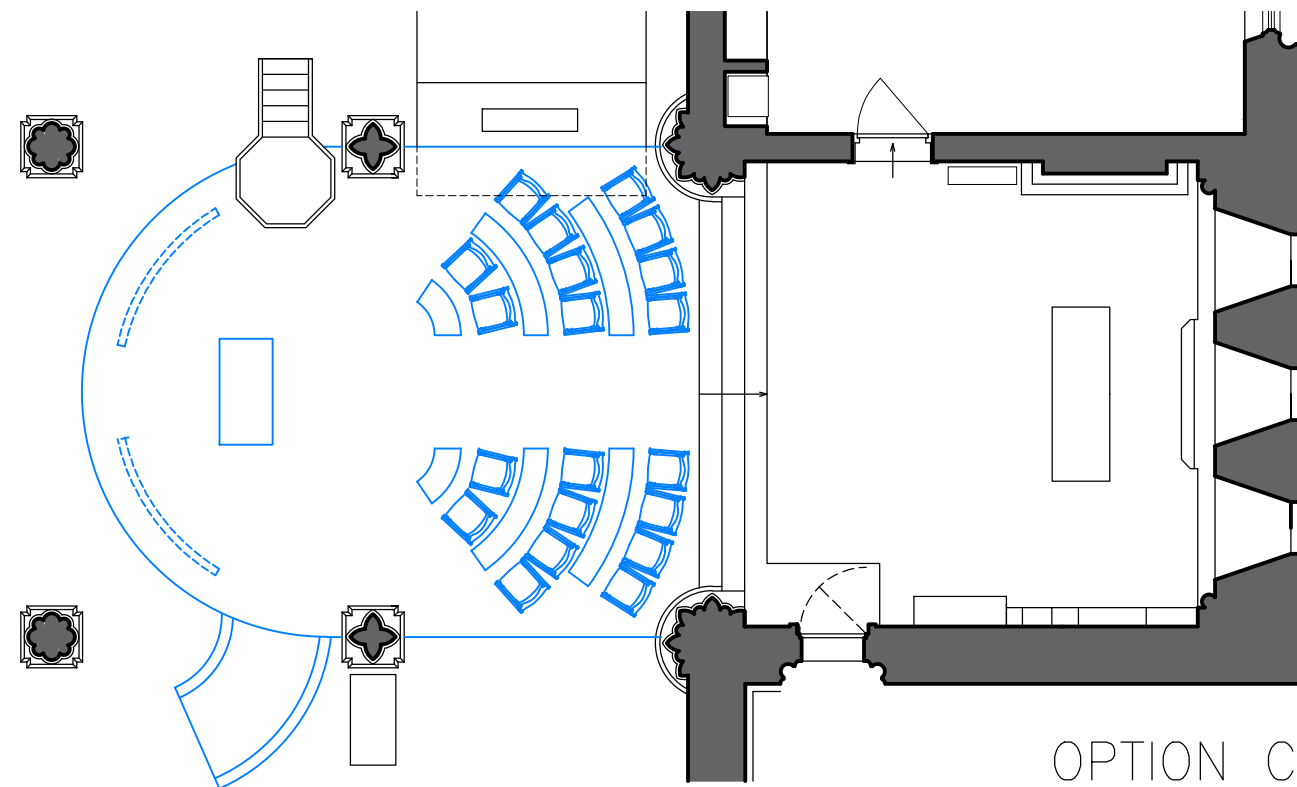

OPTION C

Choir Stalls (18x)

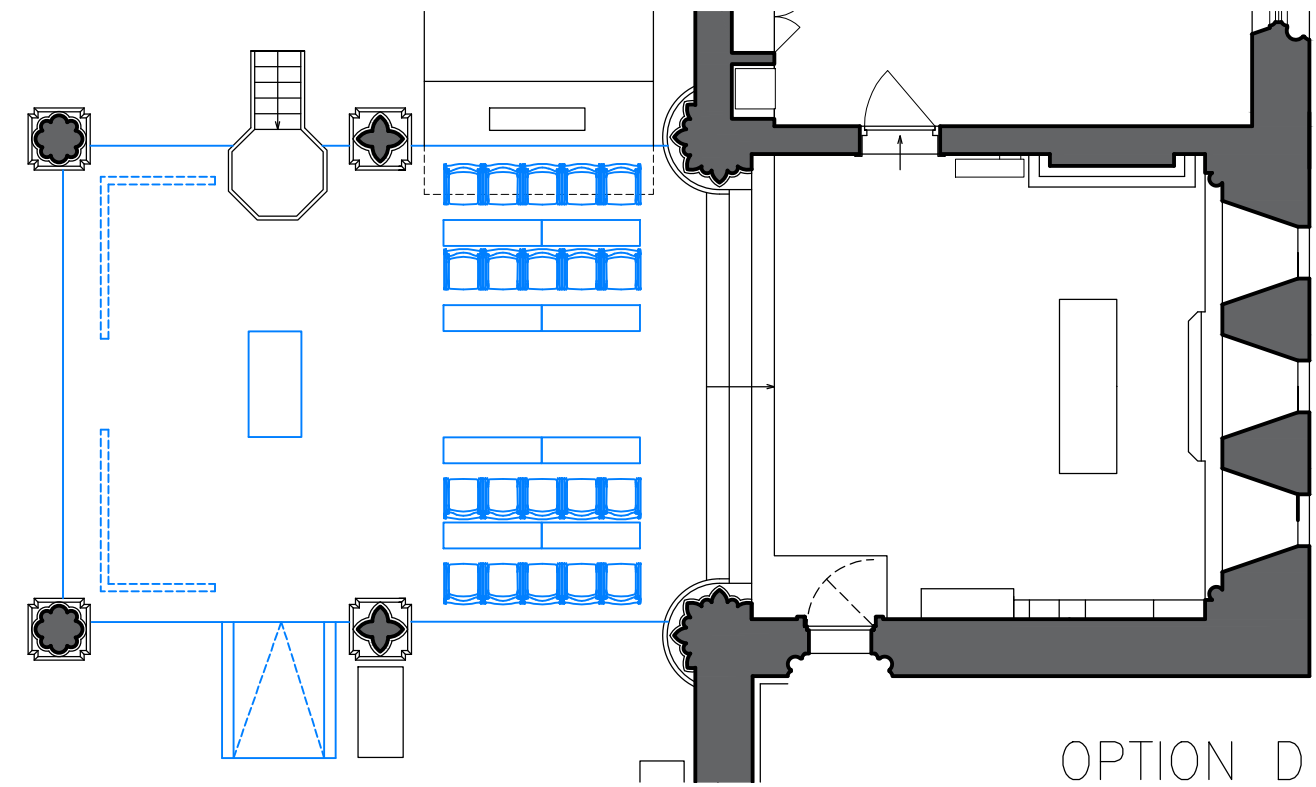

OPTION D


Choir Stalls (20x); alternative shape for Dais and Ramp




SCALE 1:100 5m

client St. Thomas a Becket PCC	job title St. Thomas a Becket, Ramsey Re-Ordering	Freeland Rees Roberts Architects 25 City Road, Cambridge CB1 1DP 01223 366555 info@frrarchitects.co.uk			
drawing title Choir Stalls Layout Options	scale 1:100	size A3	drawn HF/AH	date Nov 2023	drawing no. 23.041 - S-005
					rev -

note potential impact on seating layout
from new Sunday School/Choir/Music
Room; see drawings S-009 to S-011

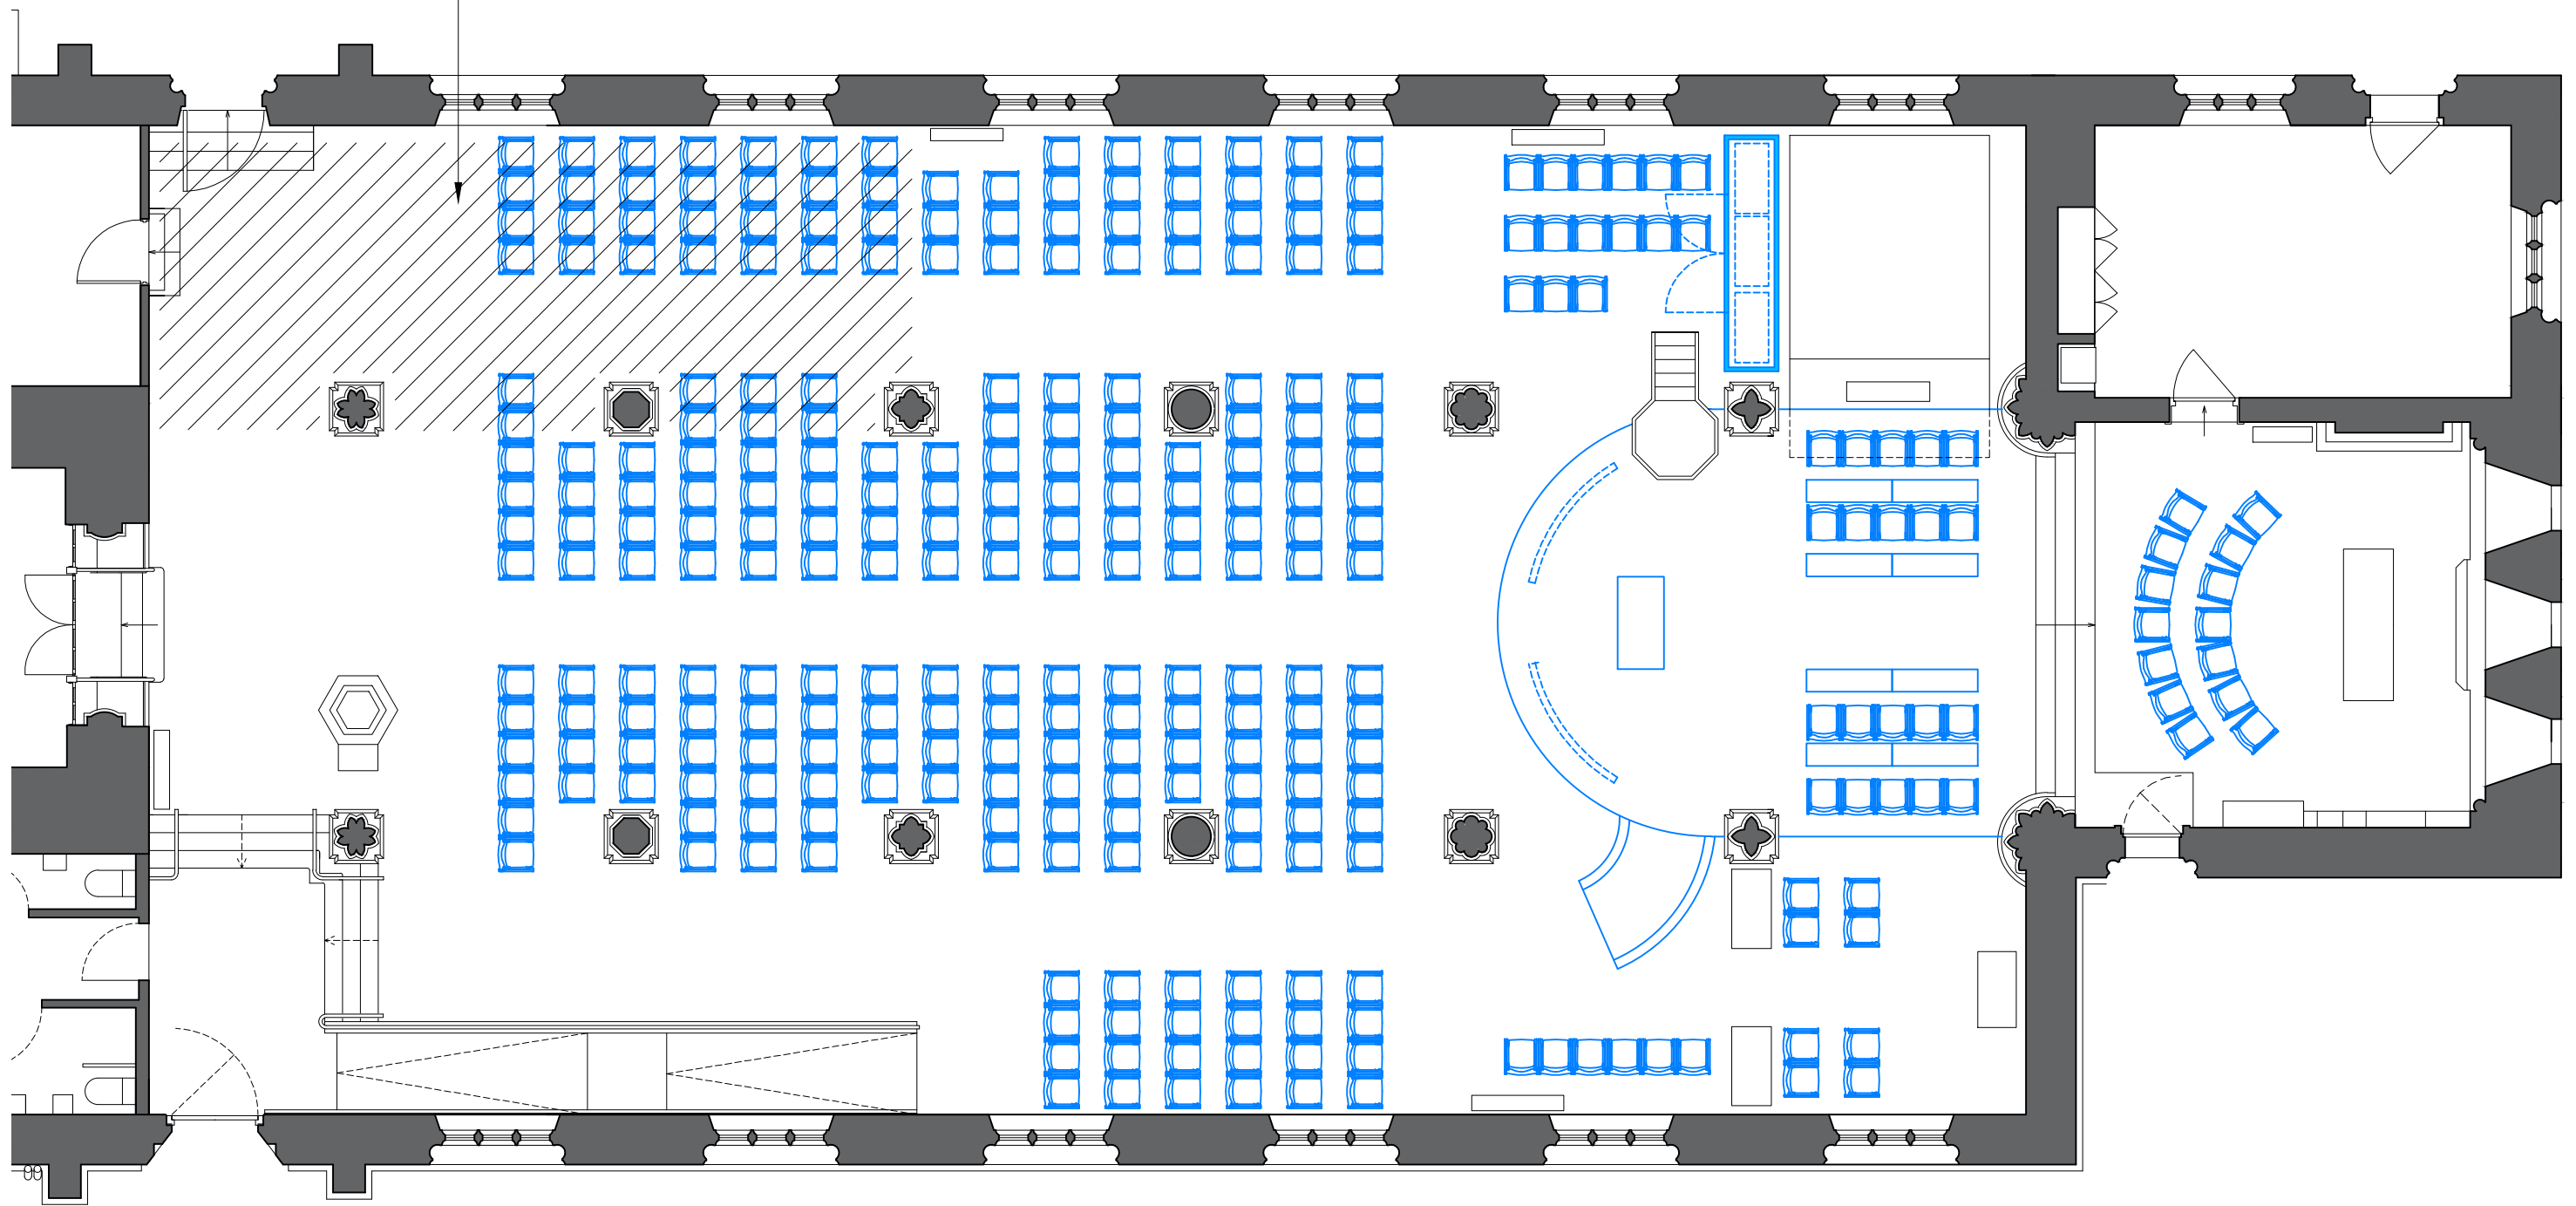


CHAIR LAYOUT – A

 


client St. Thomas a Becket PCC	job title St. Thomas a Becket, Ramsey Re-Ordering	Freeland Rees Roberts Architects 25 City Road, Cambridge CB1 1DP 01223 366555 info@frrarchitects.co.uk			
drawing title Chair Layout Option A	scale 1:100	size A3	drawn HF/AH	date Nov 2023	drawing no. 23.041 - S-006
					rev -

note potential impact on seating layout
from new Sunday School/Choir/Music
Room; see drawings S-009 to S-011

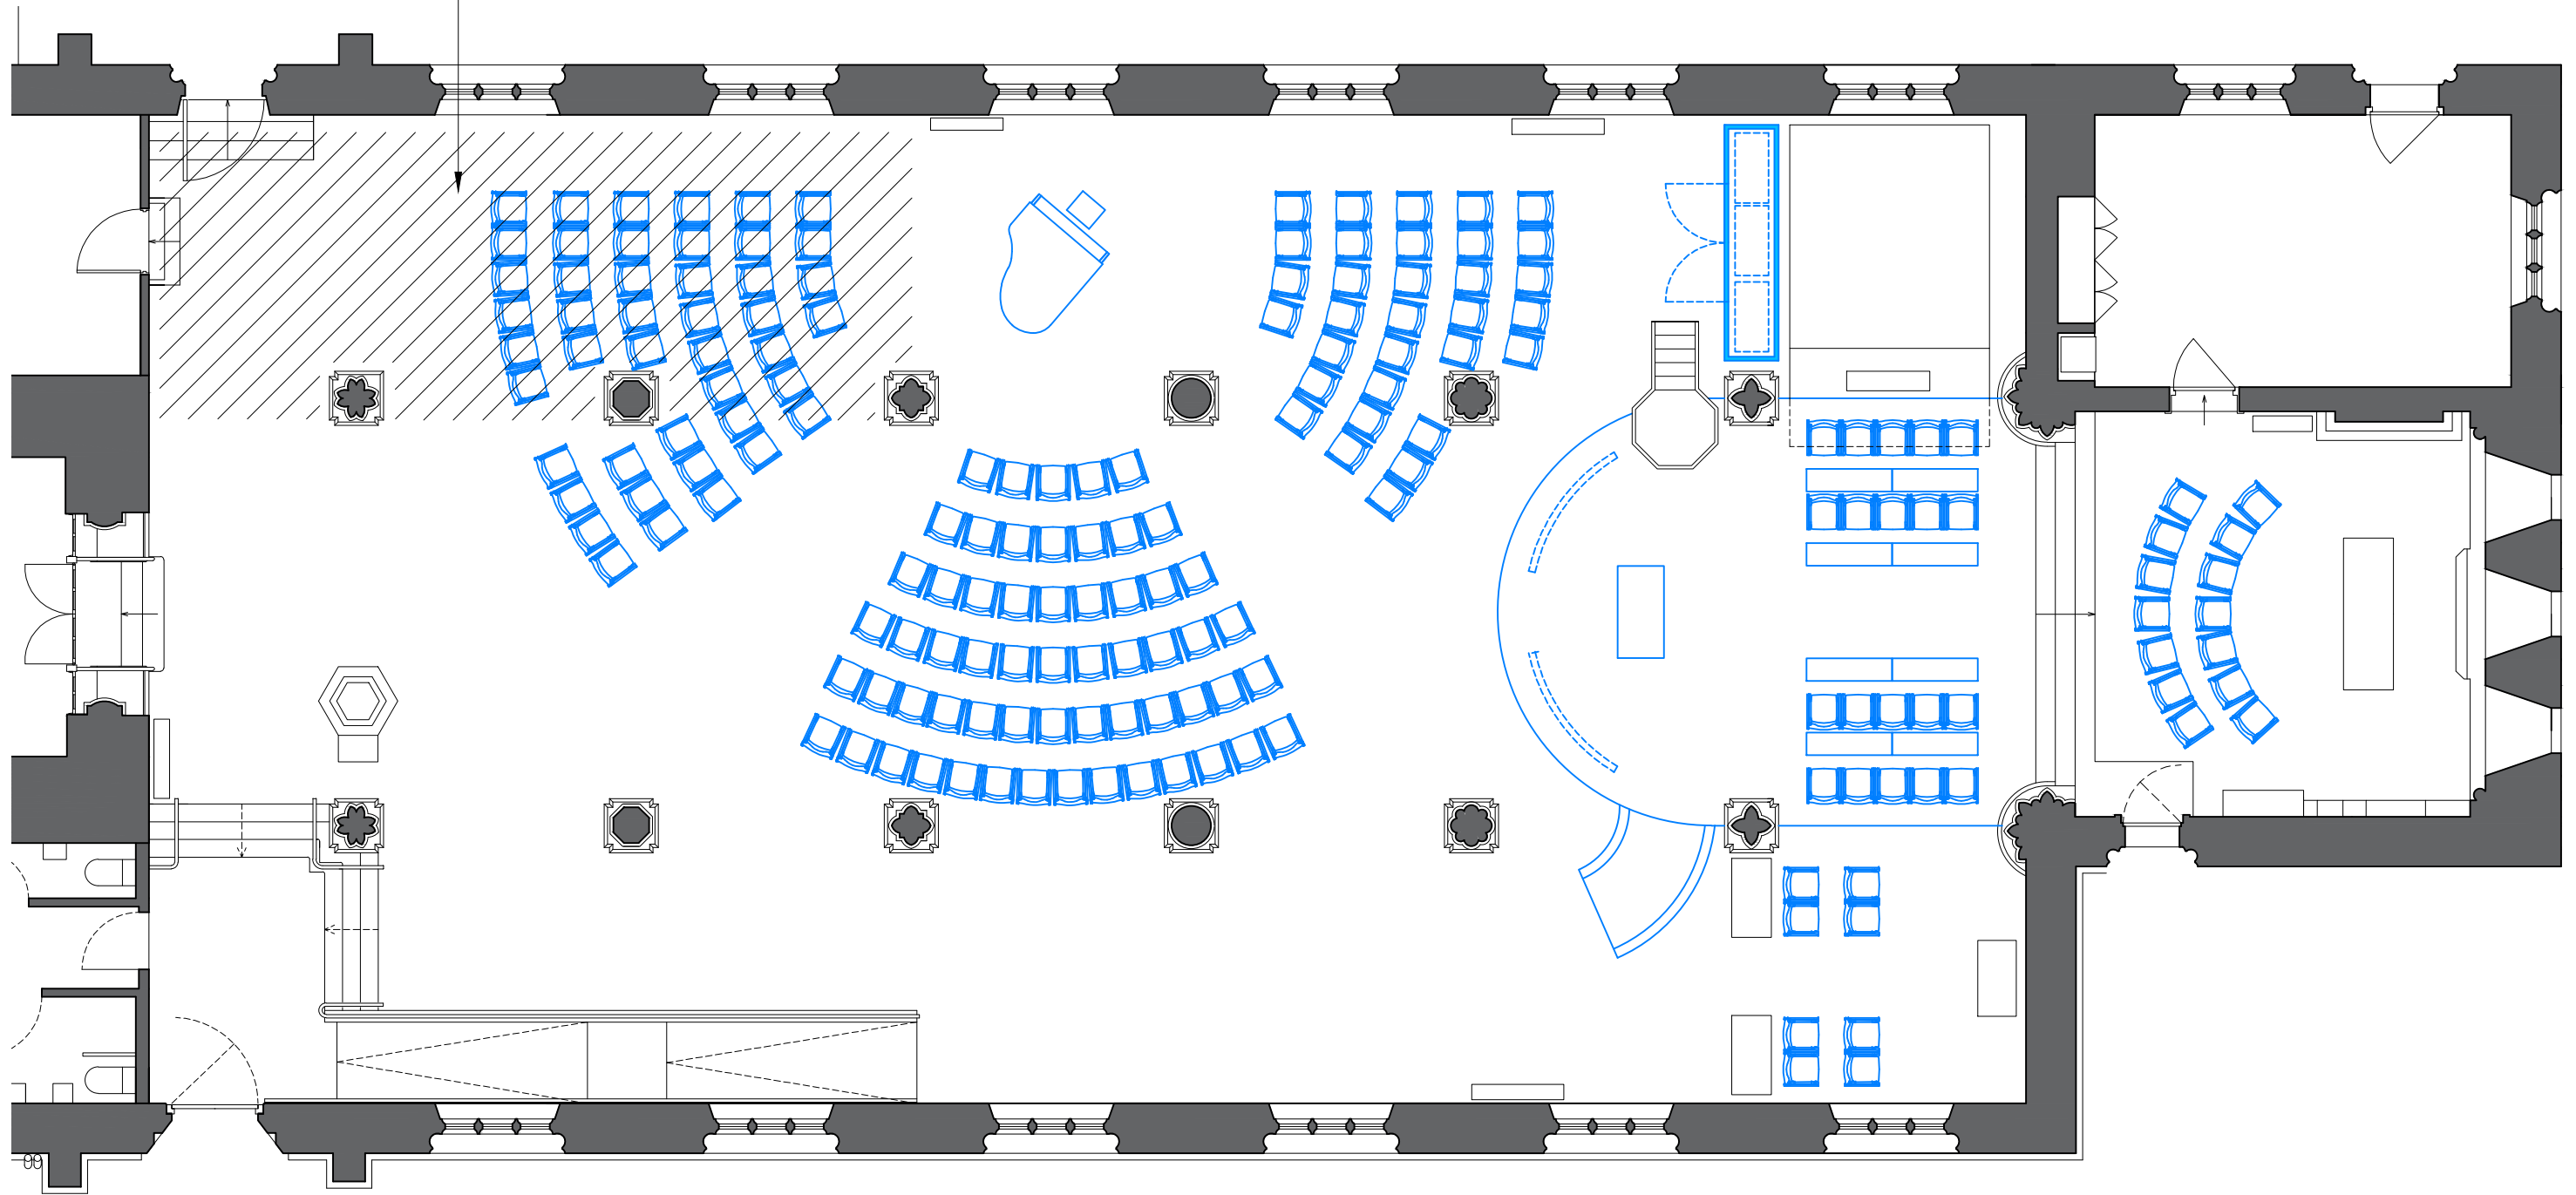


CHAIR LAYOUT – B

 


client St. Thomas a Becket PCC	job title St. Thomas a Becket, Ramsey Re-Ordering	Freeland Rees Roberts Architects 25 City Road, Cambridge CB1 1DP 01223 366555 info@frarchitects.co.uk			
drawing title Chair Layout Option B	scale 1:100	size A3	drawn HF/AH	date Nov 2023	drawing no. 23.041 - S-007
					rev -


note potential impact on seating layout
from new Sunday School/Choir/Music
Room; see drawings S-009 to S-011

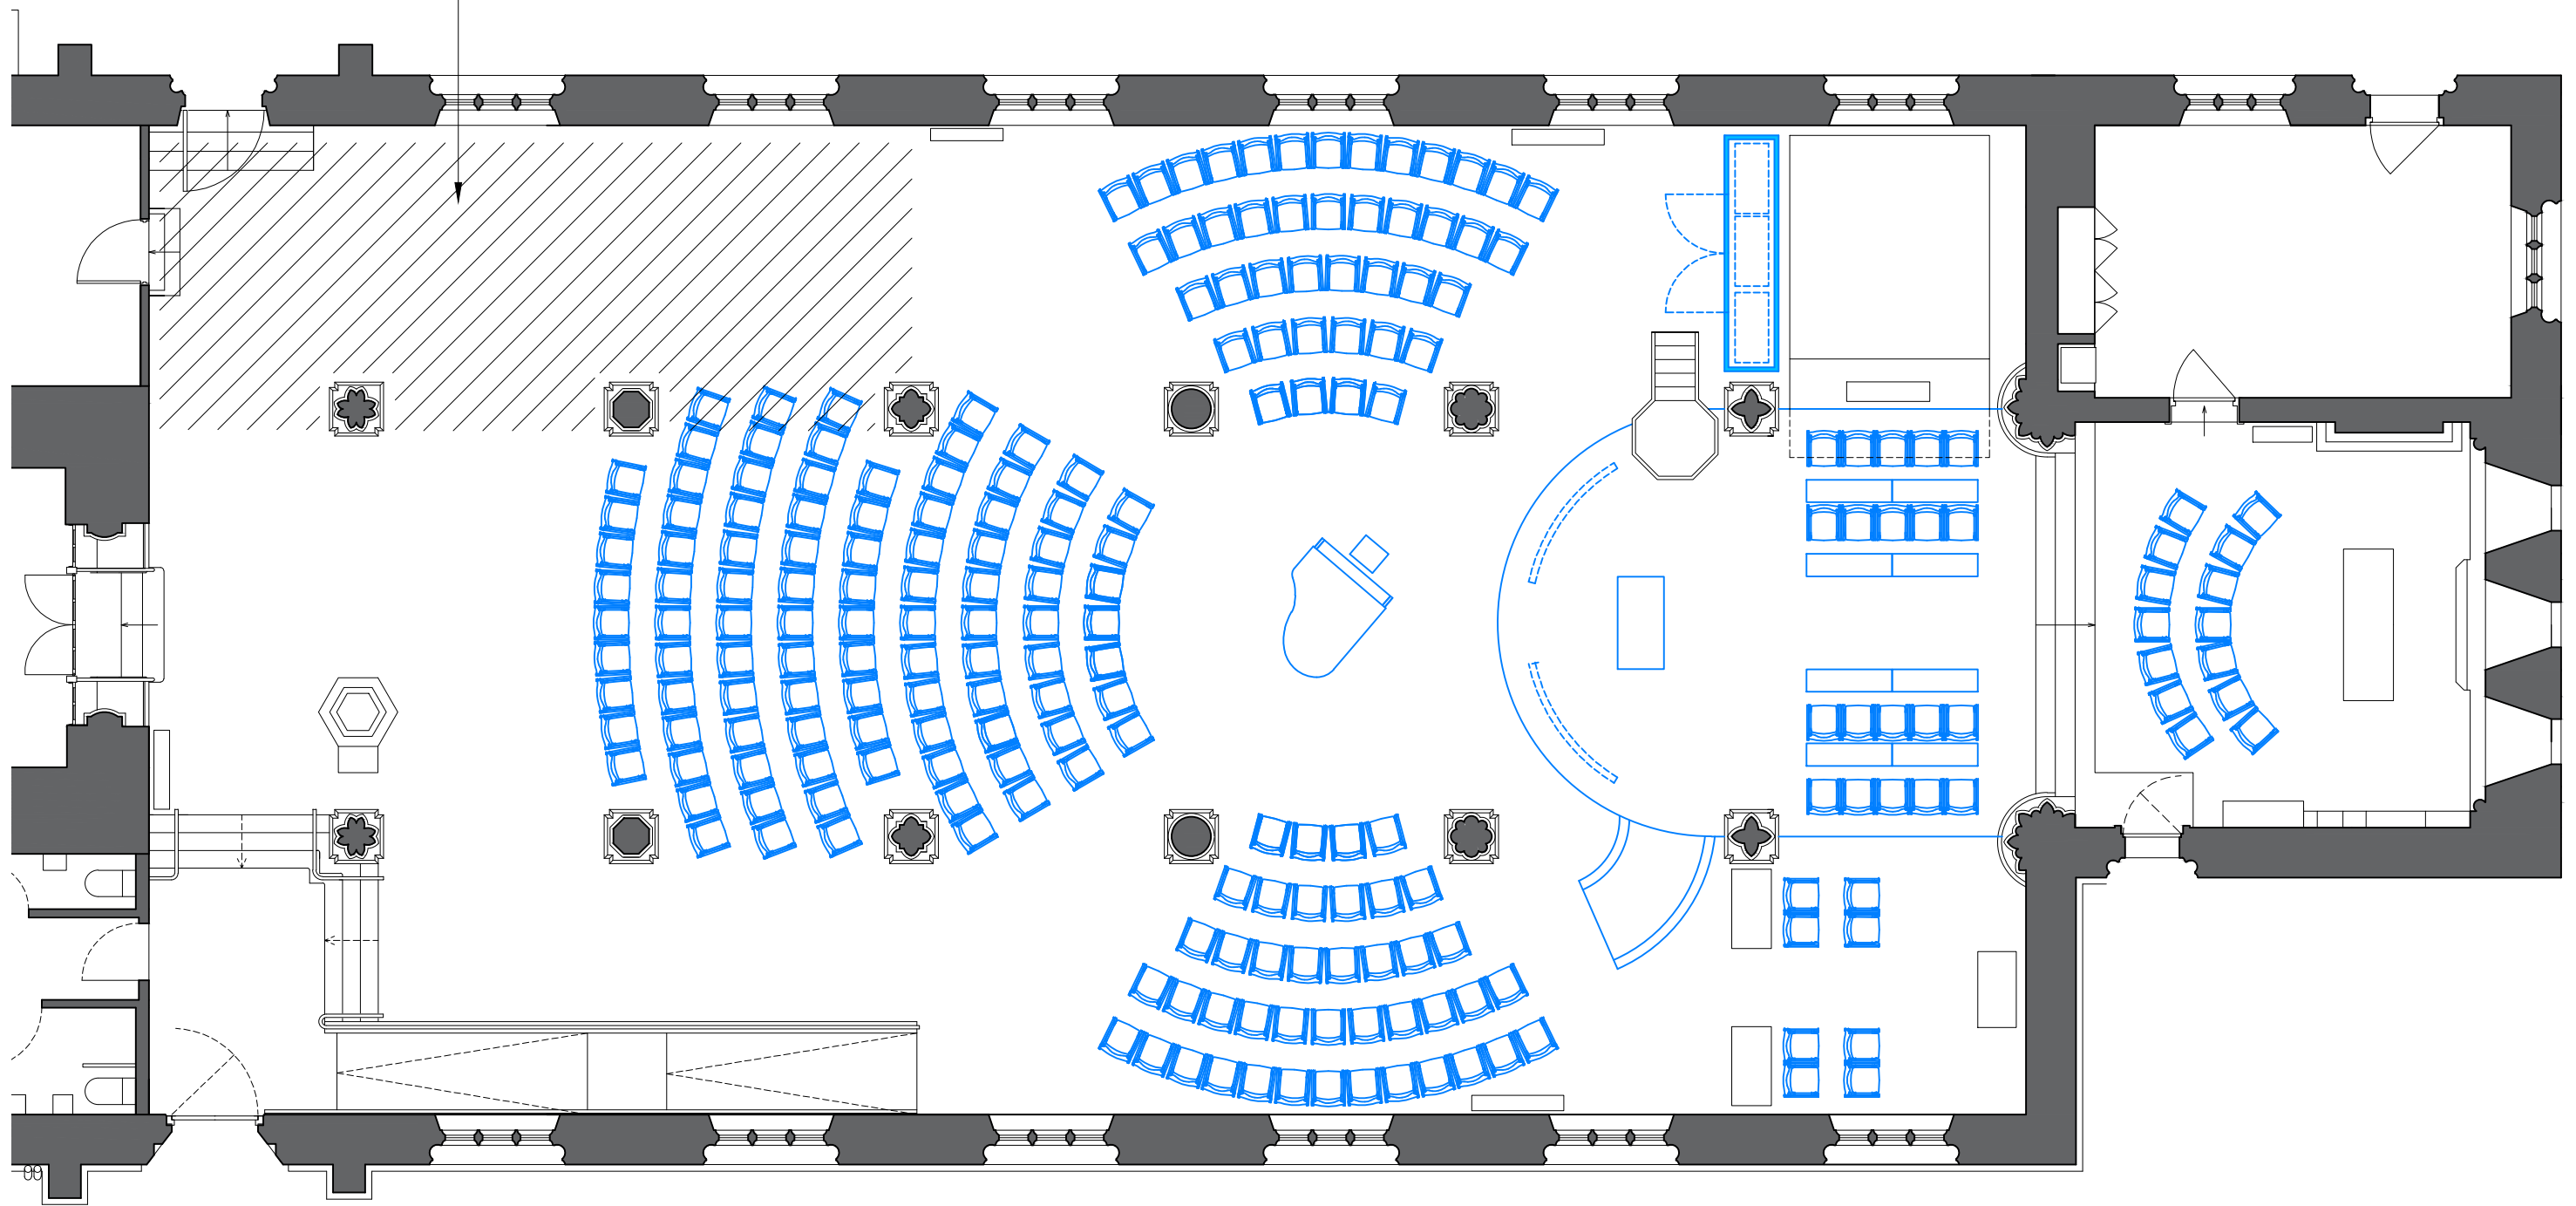

CHAIR LAYOUT – C

 

client St. Thomas a Becket PCC	job title St. Thomas a Becket, Ramsey Re-Ordering	Freeland Rees Roberts Architects 25 City Road, Cambridge CB1 1DP 01223 366555 info@frarchitects.co.uk			
drawing title Chair Layout Option C	scale 1:100	size A3	drawn HF/AH	date Nov 2023	drawing no. 23.041 - S-008
					rev -

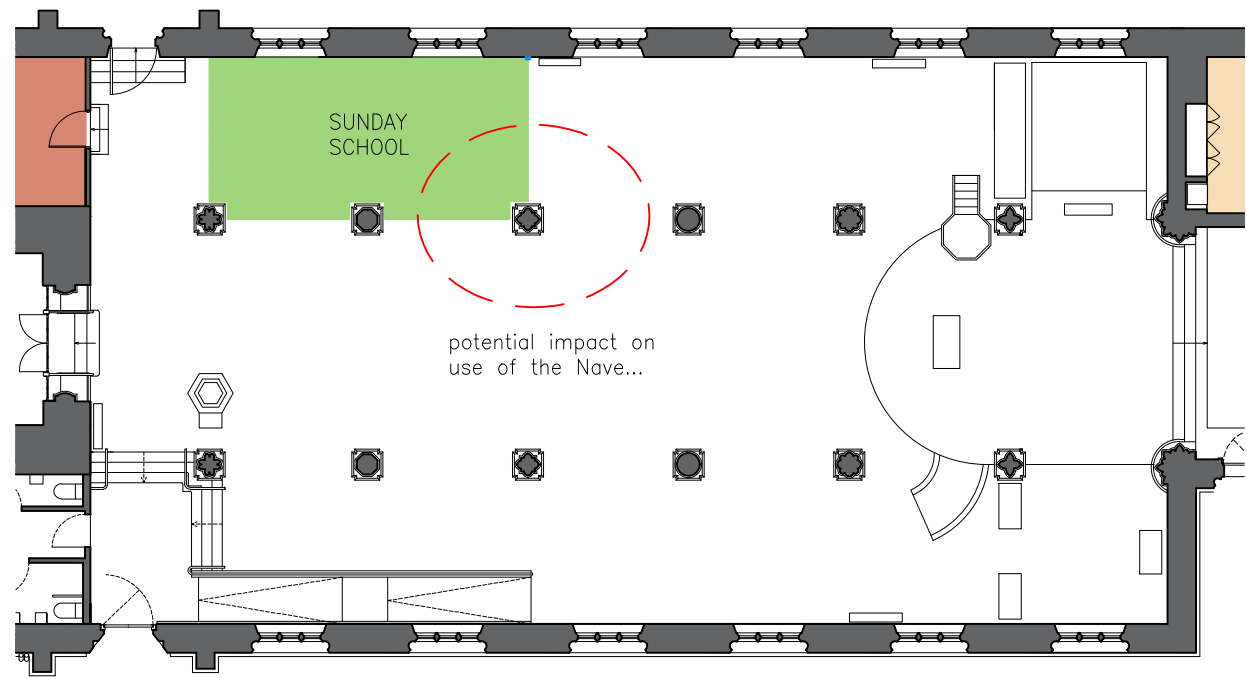


OVERVIEW PLAN



VIEW FROM NAVE

option showing full-height glazing


option showing storage cupboards with glazing above

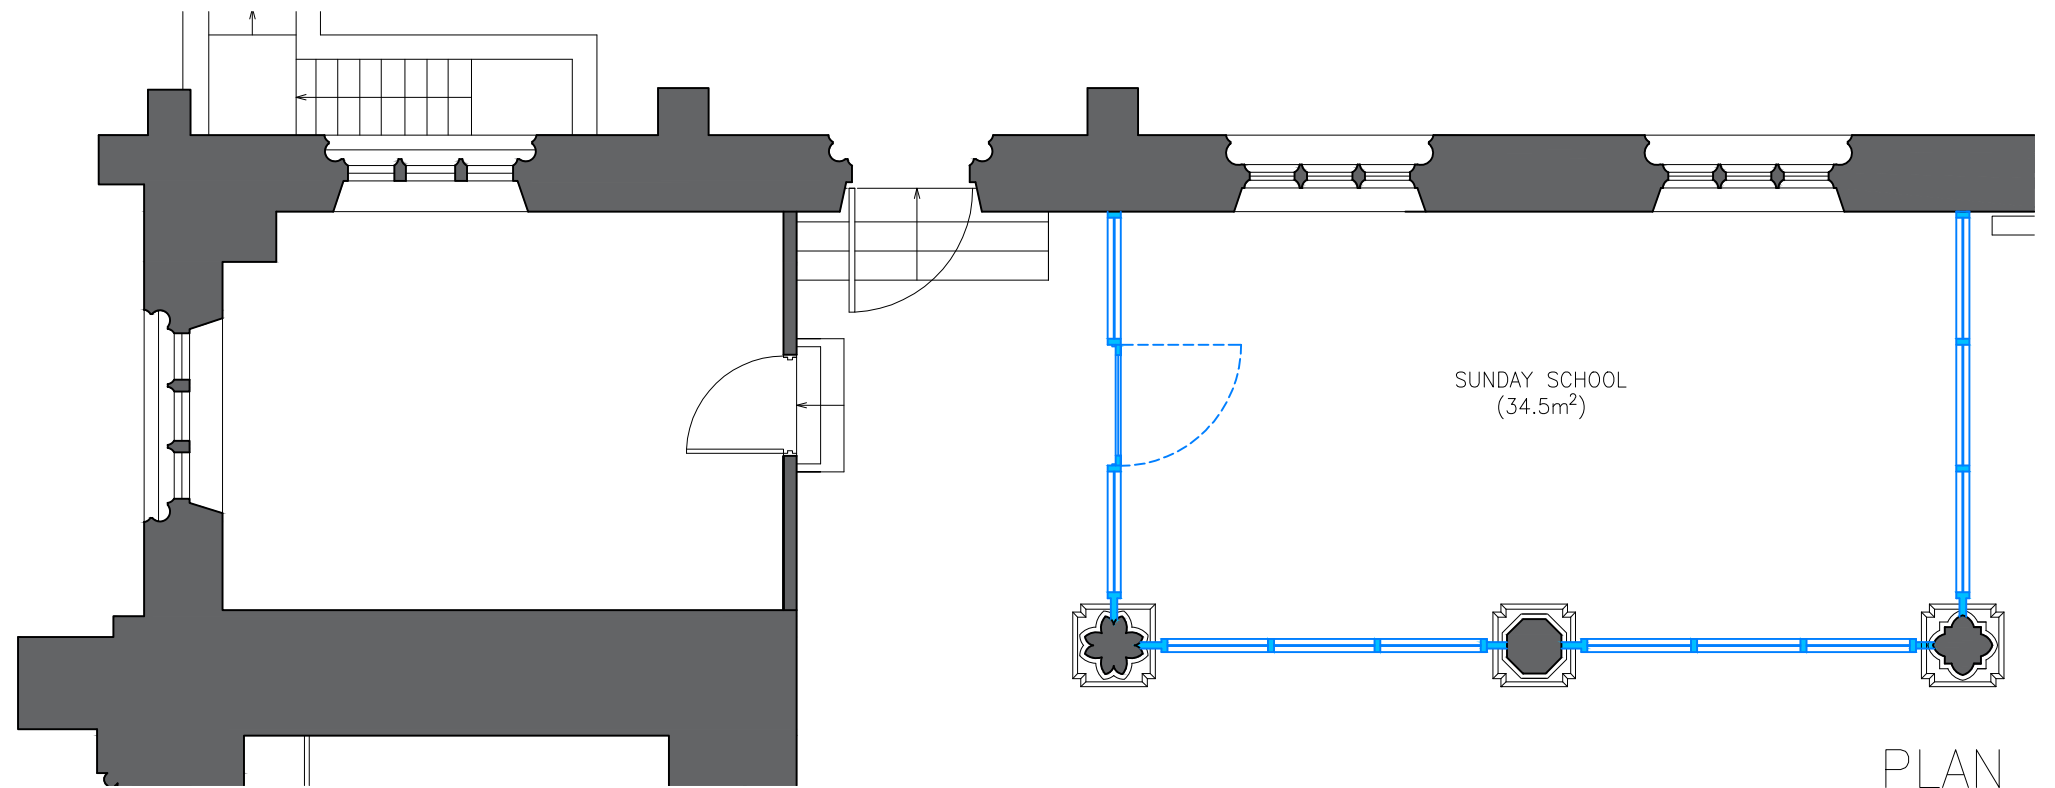


PLAN



client St. Thomas a Becket PCC	job title St. Thomas a Becket, Ramsey Re-Ordering	Freeland Rees Roberts Architects 25 City Road, Cambridge CB1 1DP 01223 366555 info@frrarchitects.co.uk			
drawing title New Sunday School Room Layout Option A	scale 1:75	size A3	drawn HF/AH	date Nov 2023	drawing no. 23.041 - S-009 rev -


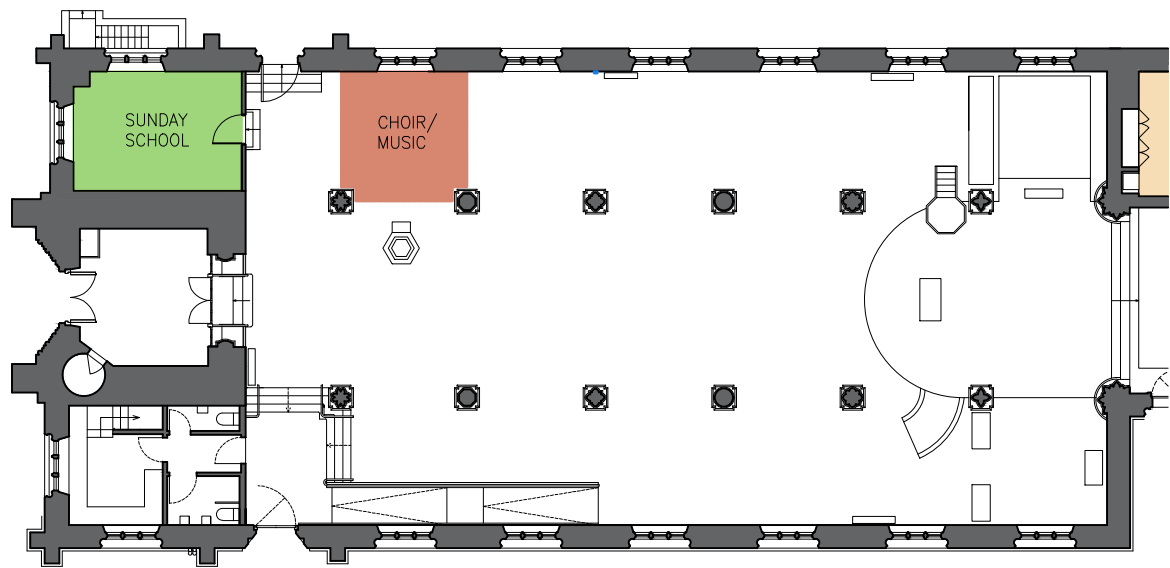


VIEW 'A'

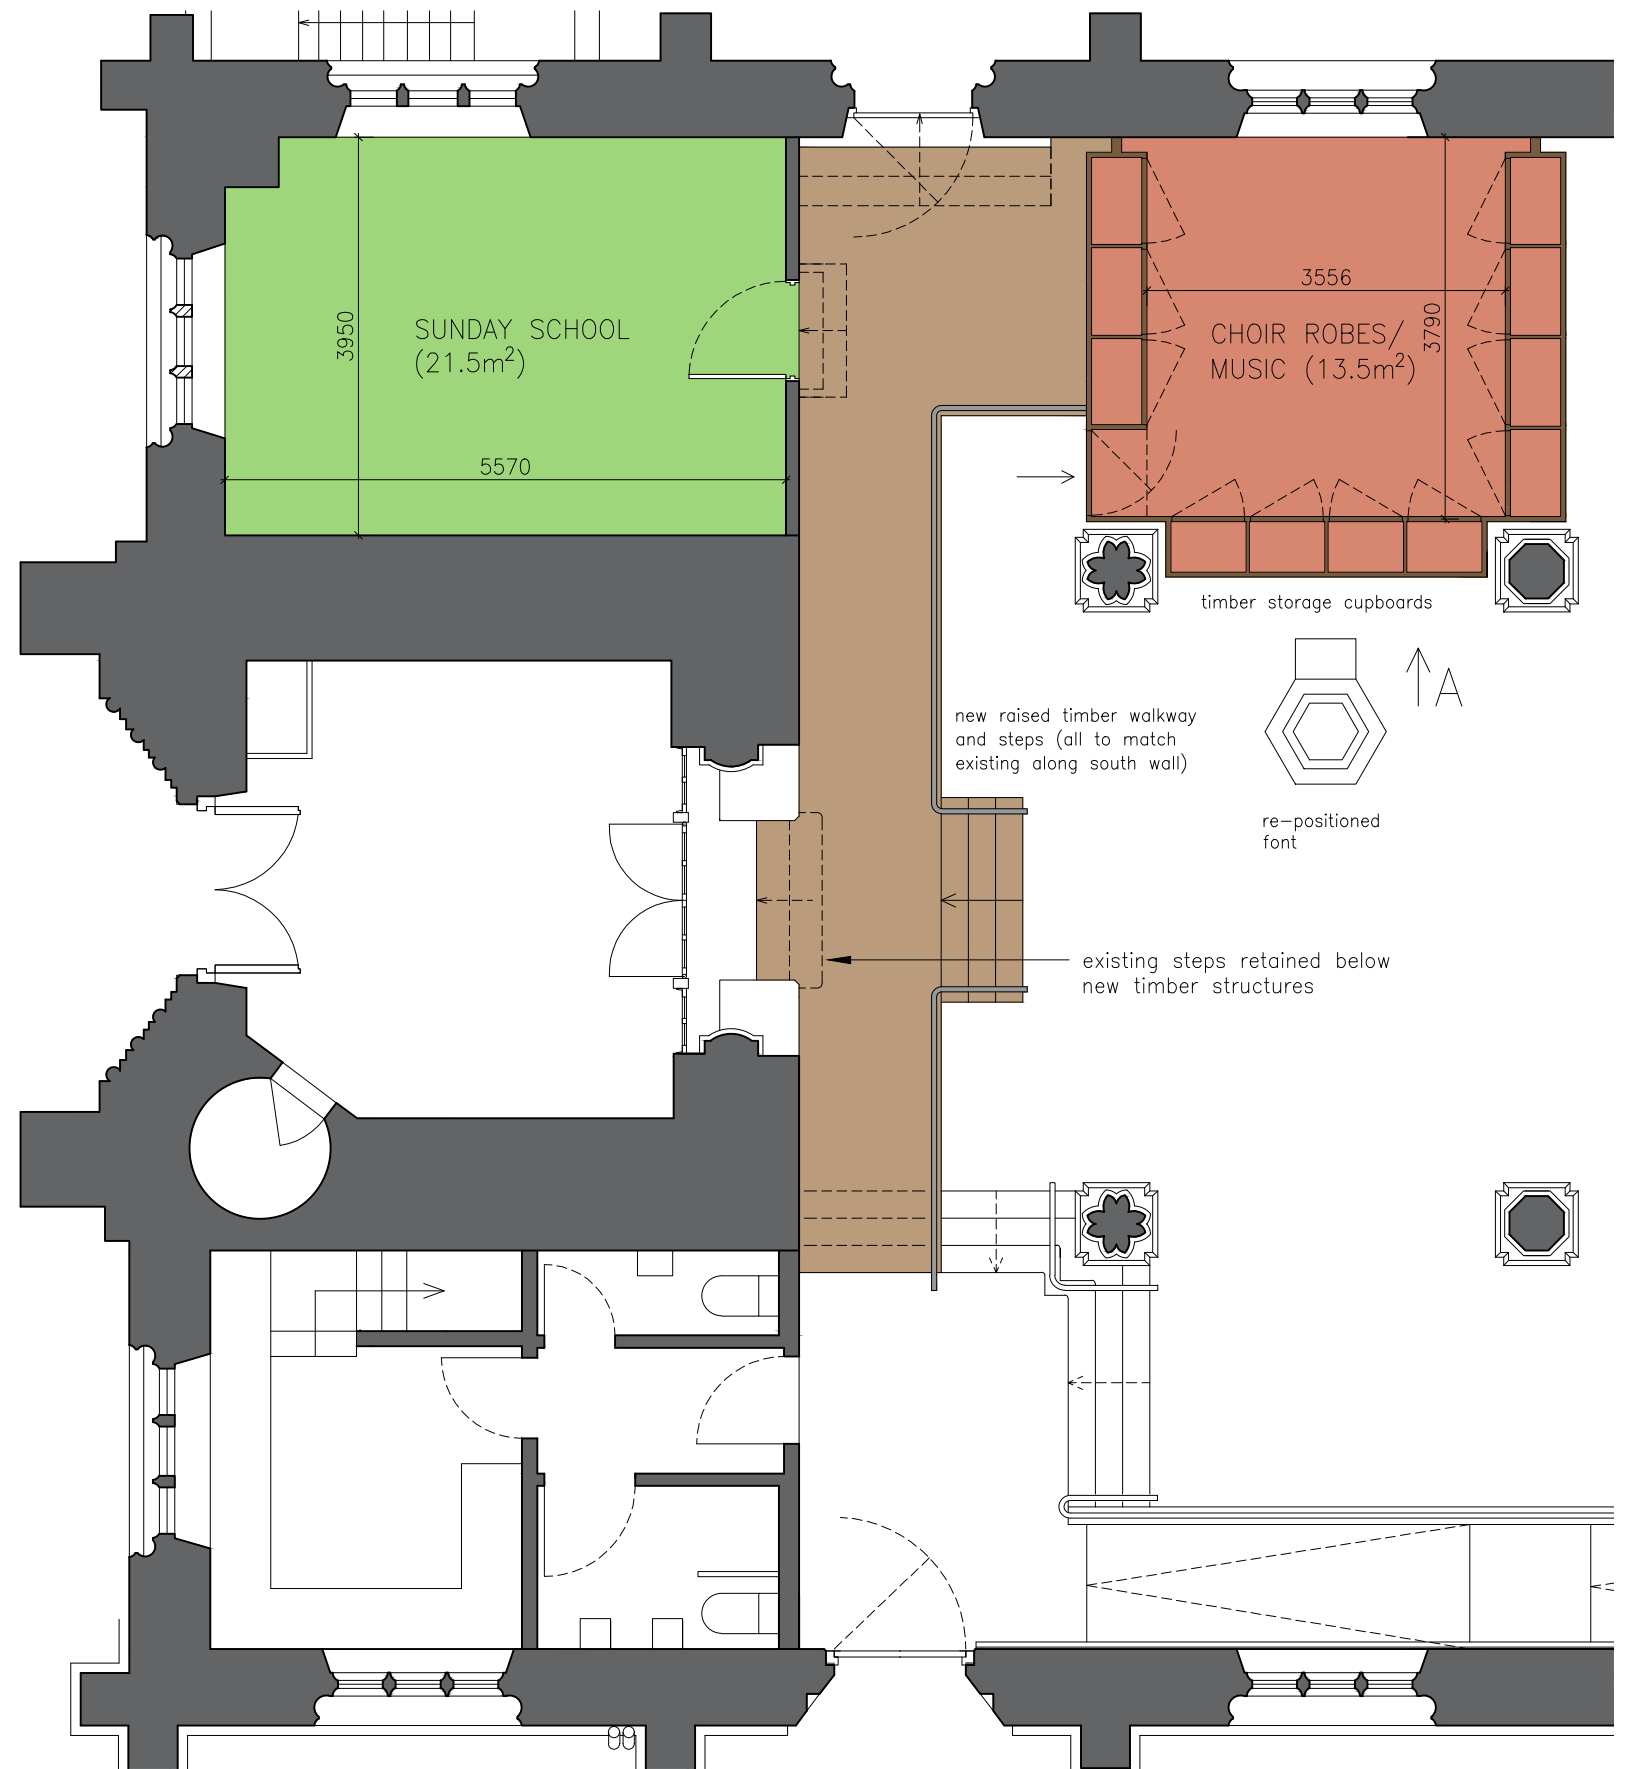


client St. Thomas a Becket PCC	job title St. Thomas a Becket, Ramsey Re-Ordering	Freeland Rees Roberts Architects 25 City Road, Cambridge CB1 1DP 01223 366555 info@frrarchitects.co.uk			
drawing title New Sunday School Room Layout Option B	scale 1:75	size A3	drawn HF/AH	date Nov 2023	drawing no. 23.041 - S-010
					rev -




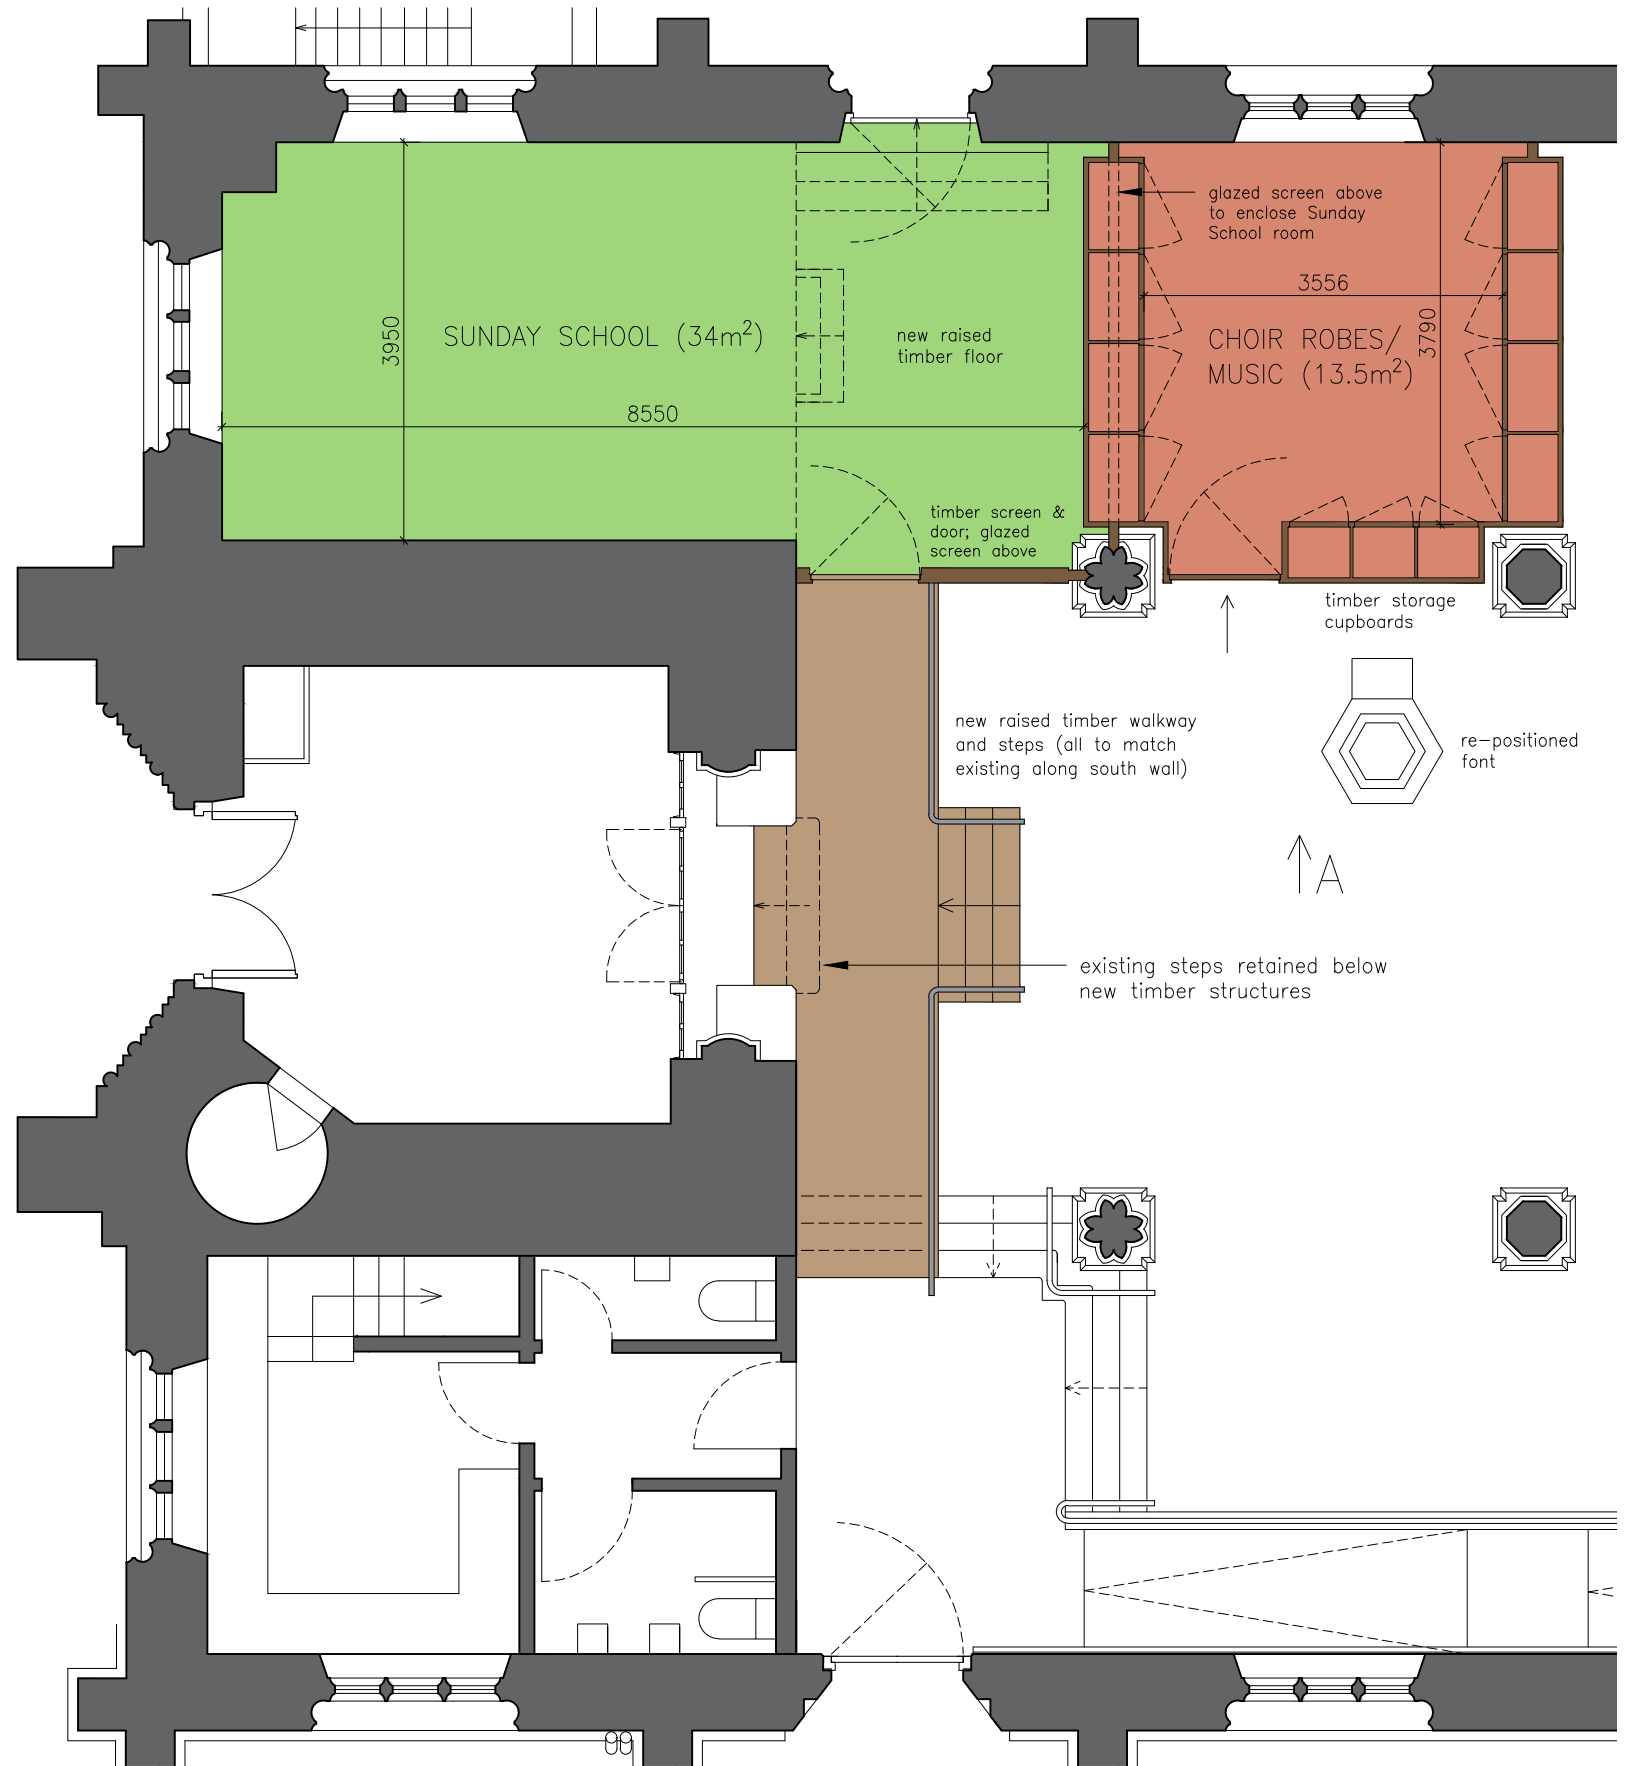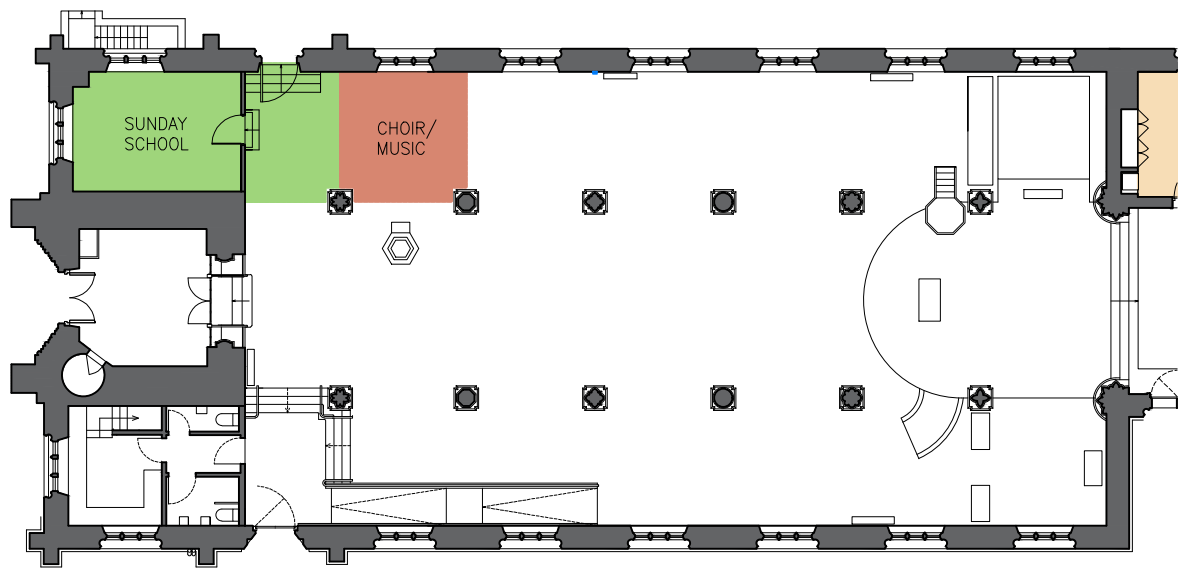


VIEW 'A'

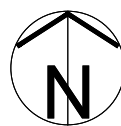

client St. Thomas a Becket PCC	job title St. Thomas a Becket, Ramsey Re-Ordering	Freeland Rees Roberts Architects 25 City Road, Cambridge CB1 1DP 01223 366555 info@frrarchitects.co.uk				
drawing title New Sunday School Room Layout Option C	scale 1:75	size A3	drawn HF/AH	date Nov 2023	drawing no. 23.041 - S-011	rev -

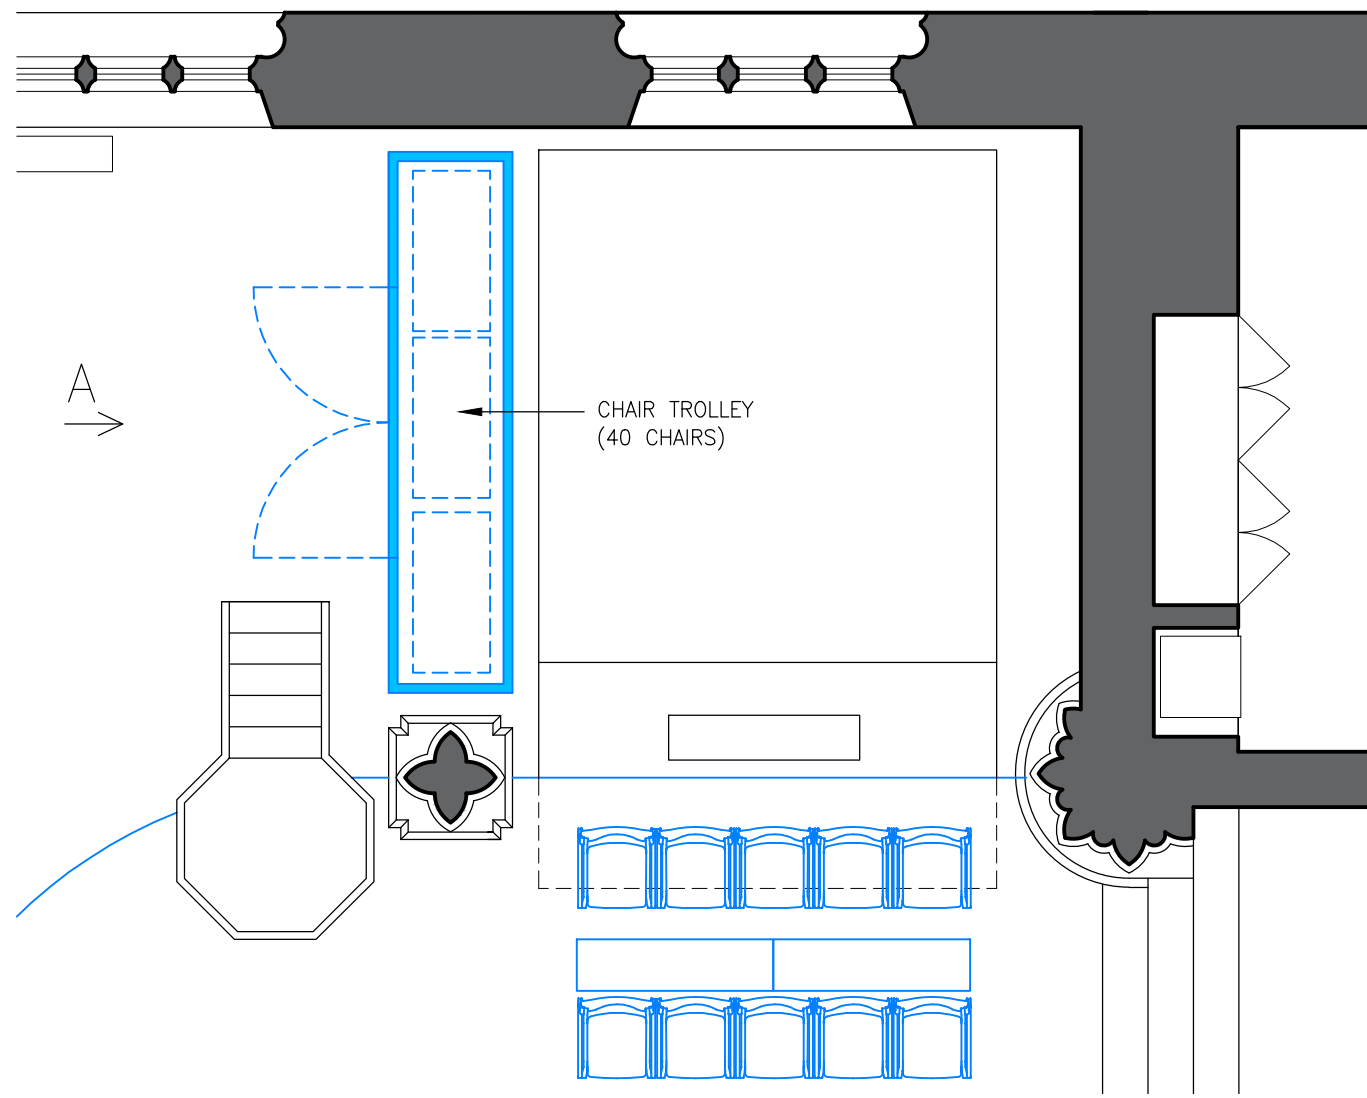

OPTION C

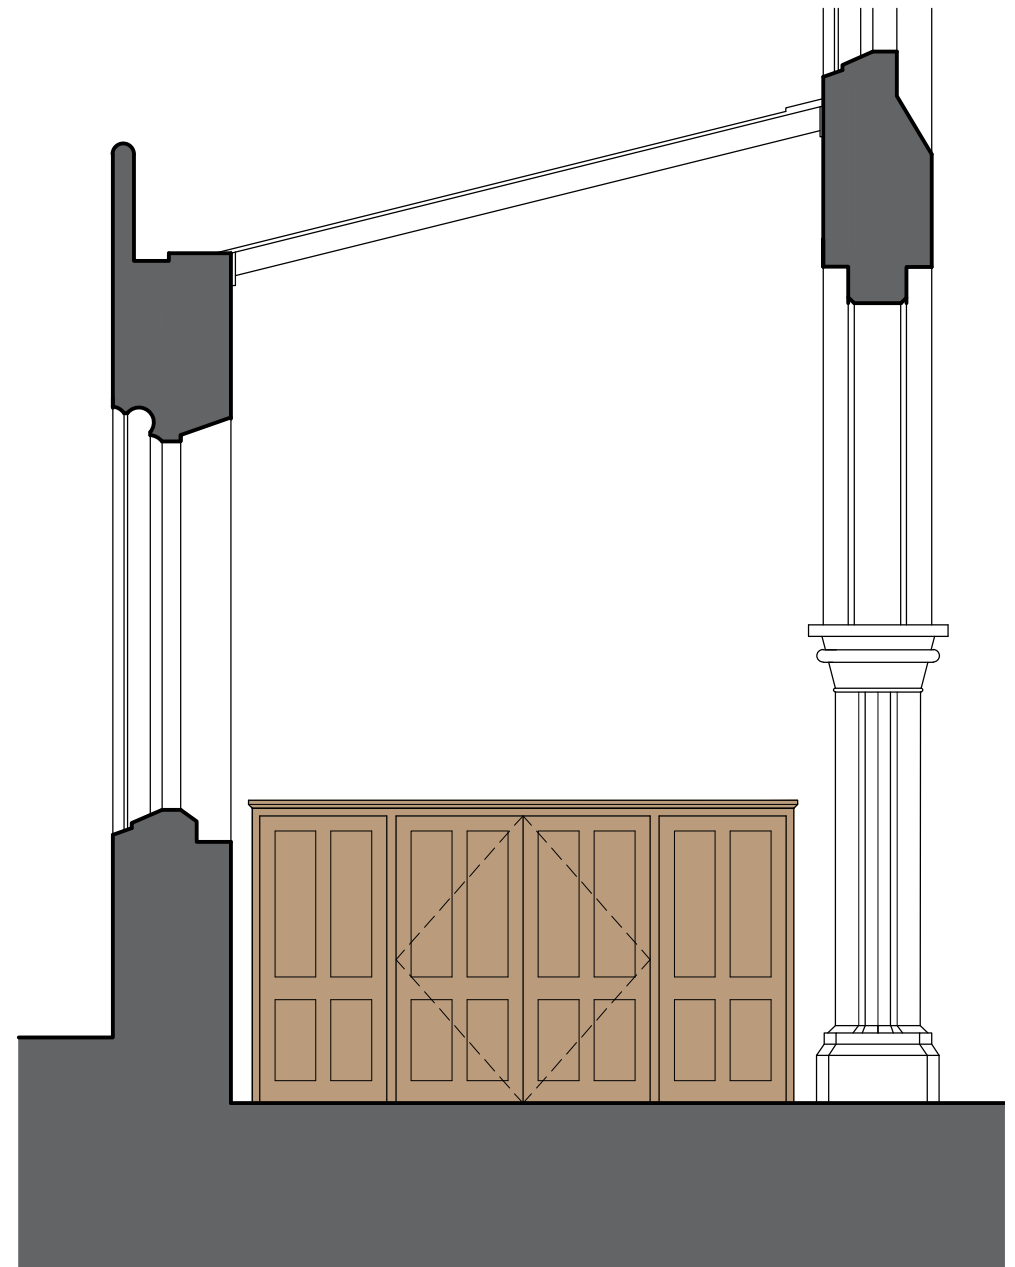


VIEW 'A'

HOWE '40/4' STACKING CHAIR

Veneer / plastic / metal / upholstered / outdoor

Veneer / plastic

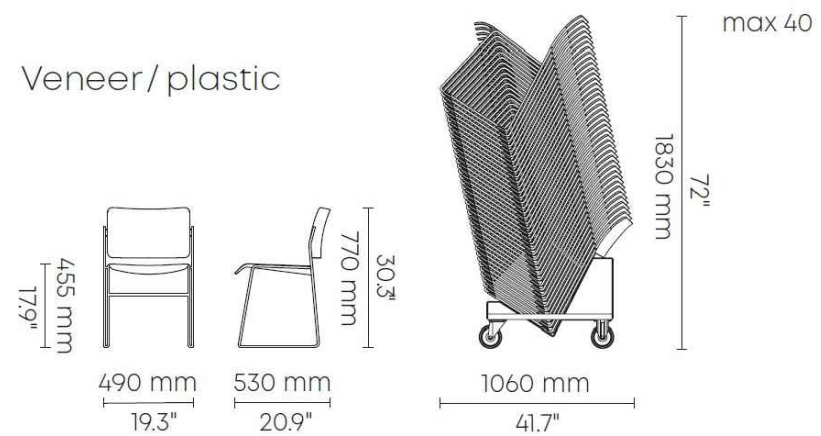

SCALE 1:50



client
St. Thomas a Becket
PCC

job title
St. Thomas a Becket, Ramsey
Re-Ordering

Freeland Rees Roberts Architects
25 City Road, Cambridge CB1 1DP 01223 366555 info@frrarchitects.co.uk

drawing title
Chair Storage

scale
1:50

size
A3


drawn
HF/AH

date
Nov 2023

drawing no.
23.041 - S-012


rev

-

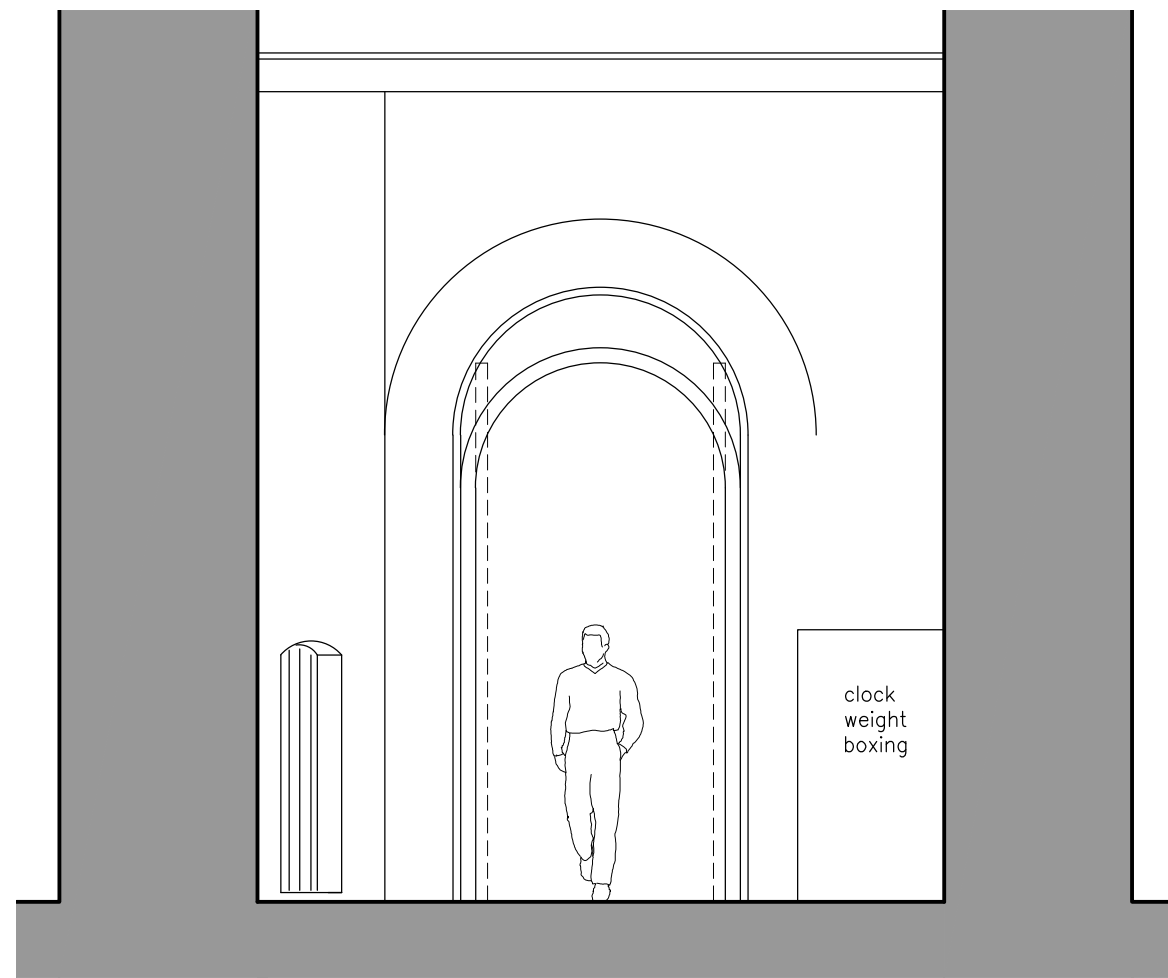

WEST WALL – EXISTING

Read with drawing S-014

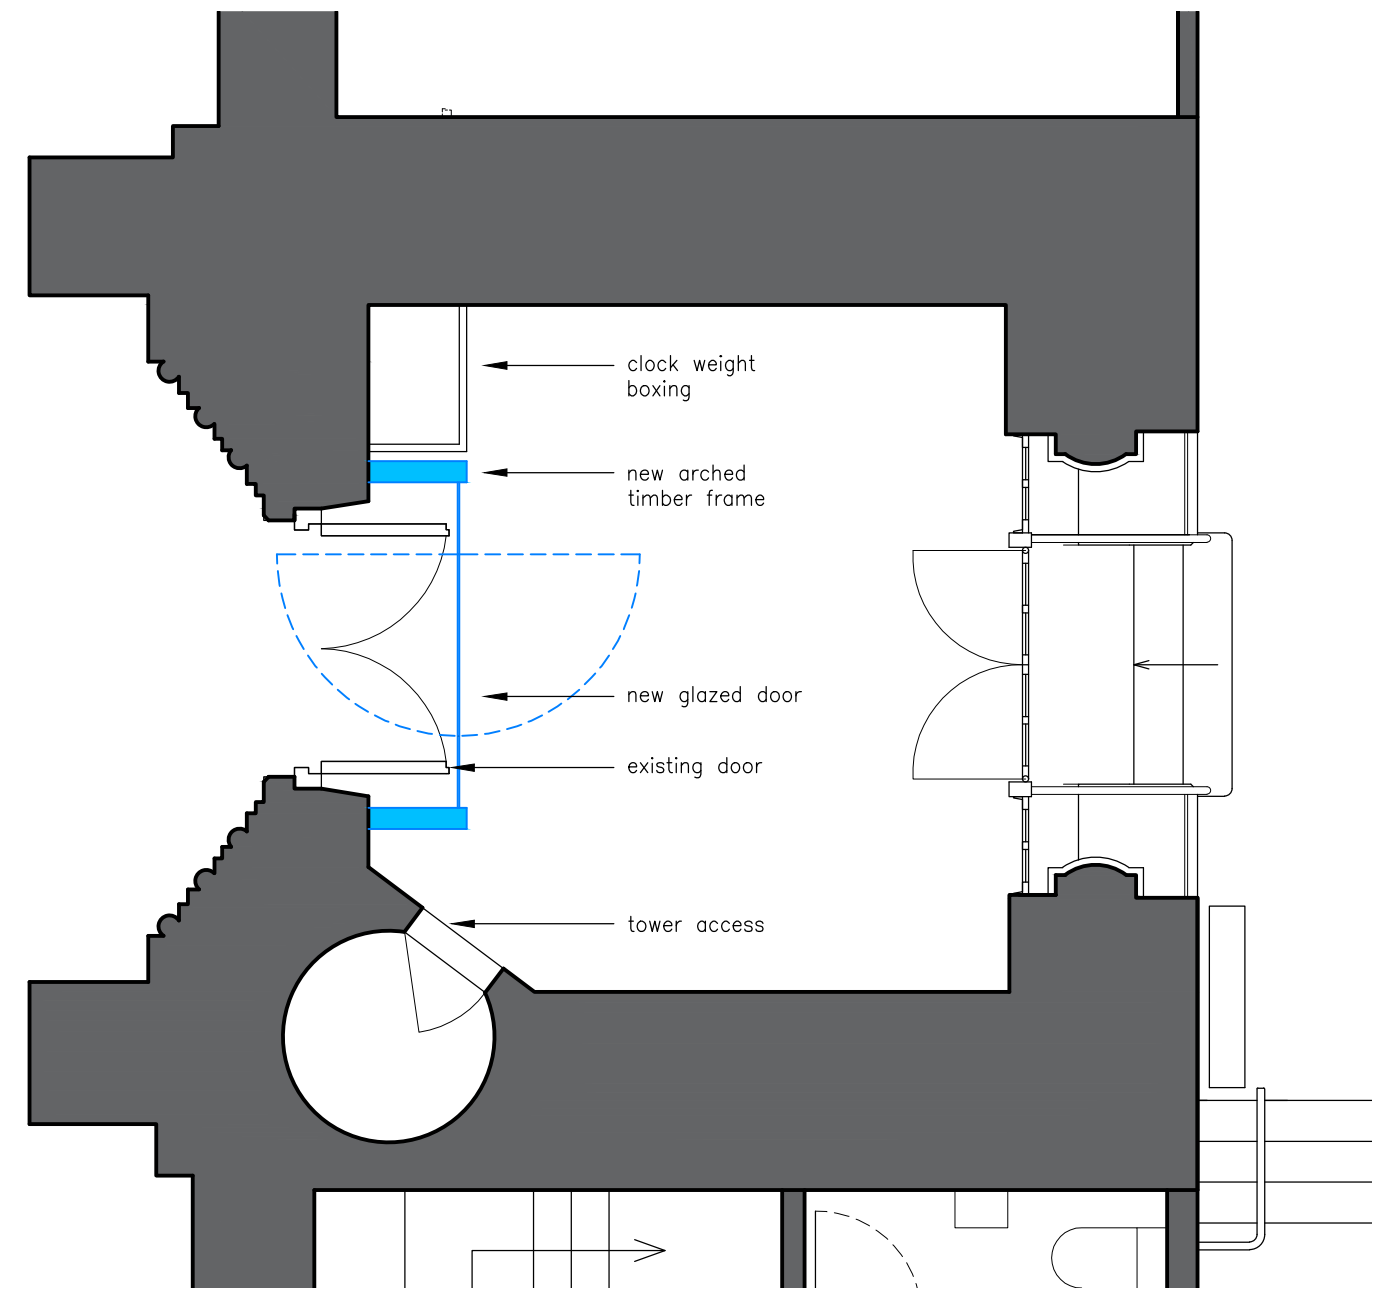


PLAN – EXISTING (& NEW DOOR)




client St. Thomas a Becket PCC	job title St. Thomas a Becket, Ramsey Re-Ordering	Freeland Rees Roberts Architects 25 City Road, Cambridge CB1 1DP 01223 366555 info@frarchitects.co.uk			
drawing title Tower - West Doors Existing Layout	scale 1:50	size A3	drawn HF/AH	date Nov 2023	drawing no. 23.041 - S-013
					rev -




OPTION A
(frameless glass door)

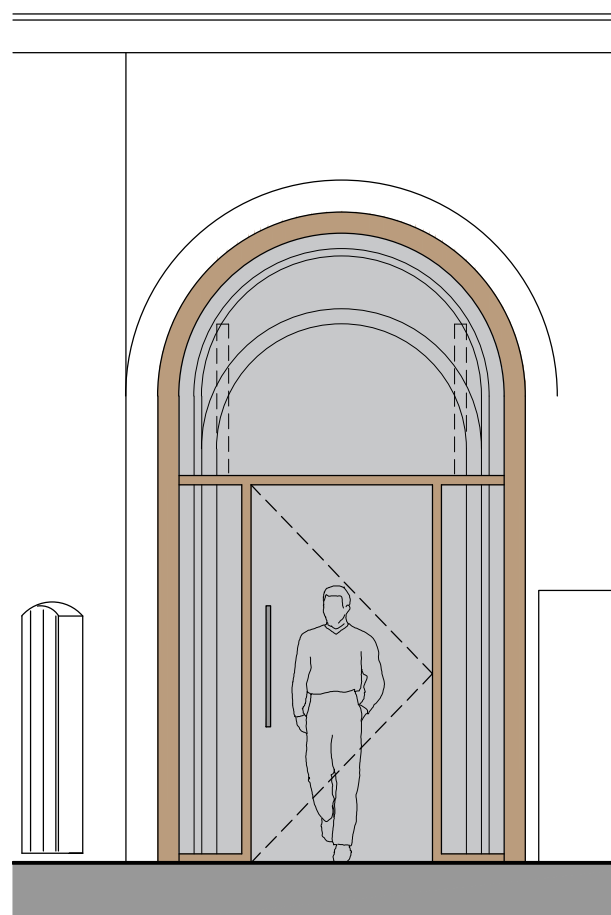


OPTION B
(frameless glass door in timber frame)

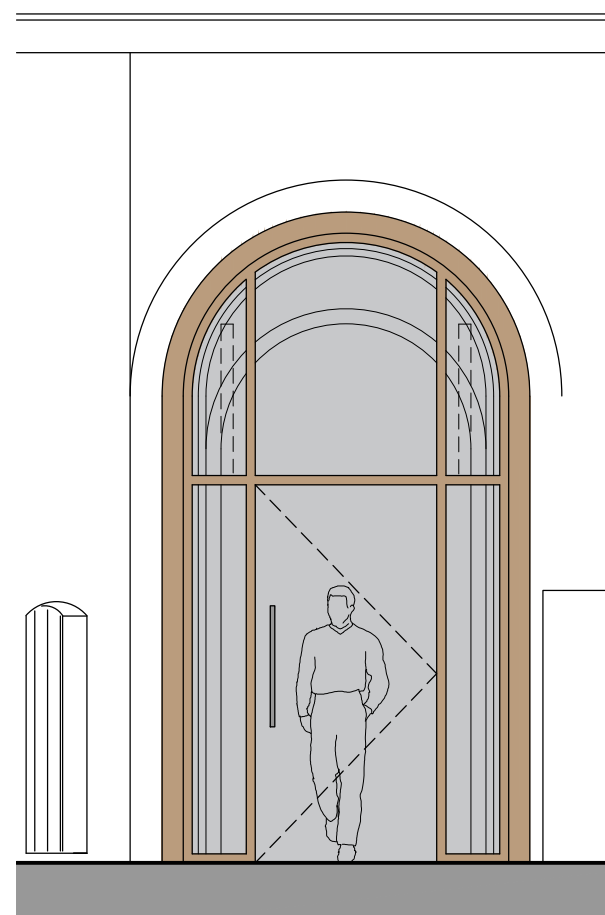


OPTION C
(variation of Option B)

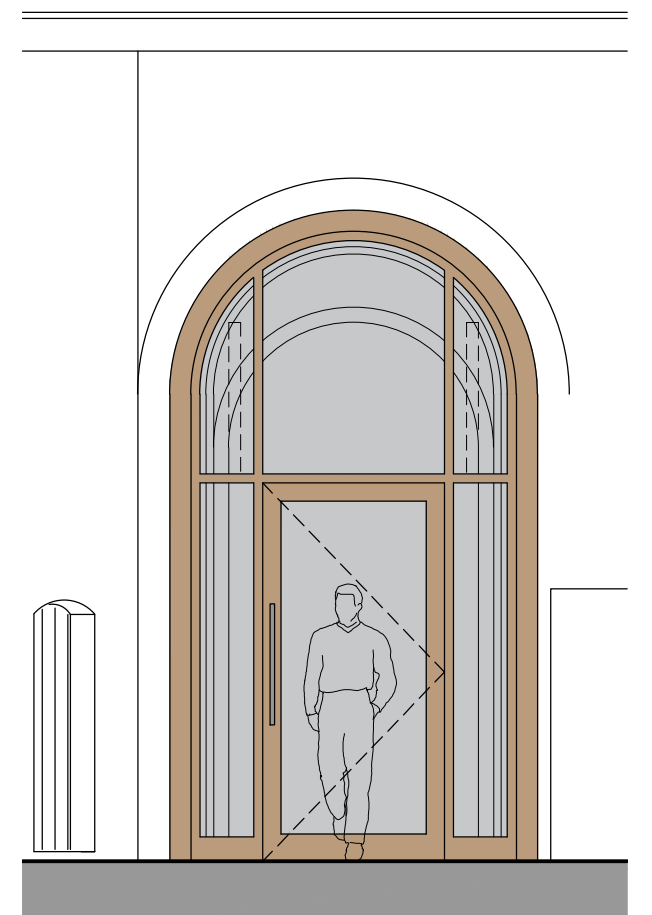

OPTION D
(glazed timber door in timber frame)

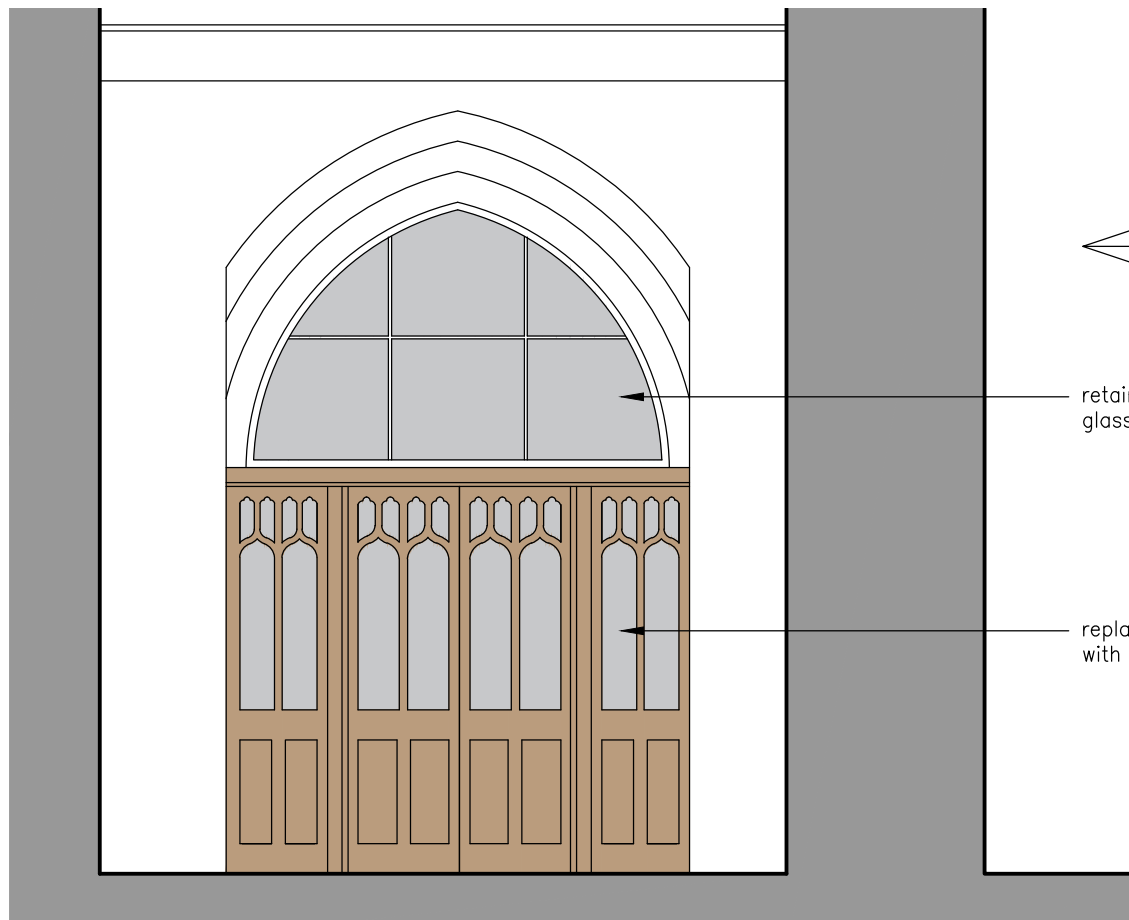


OPTION A (work to inner glazed doors)

 

retain existing stained glass

replace leaded lights with clear float glass

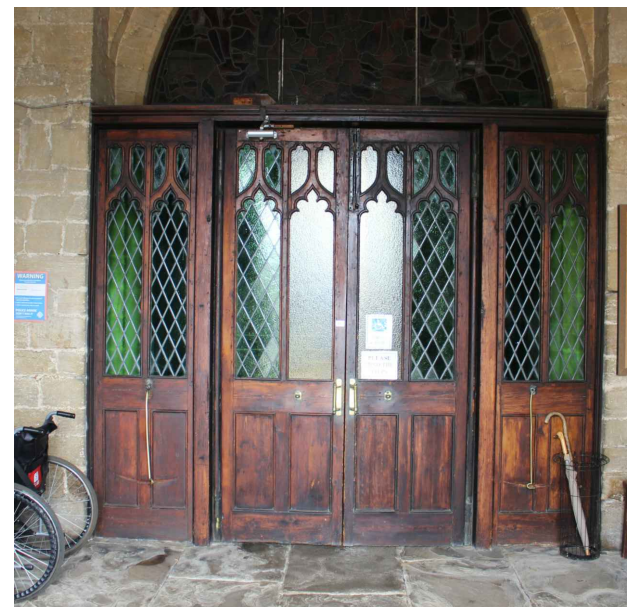

SCALE 1:50

client St. Thomas a Becket PCC	job title St. Thomas a Becket, Ramsey Re-Ordering	Freeland Rees Roberts Architects 25 City Road, Cambridge CB1 1DP 01223 366555 info@frarchitects.co.uk			
drawing title Tower - West Doors & Inner Doors Proposed Door/Screen Options	scale 1:50	size A3	drawn HF/AH	date Nov 2023	drawing no. 23.041 - S-014
					rev -